


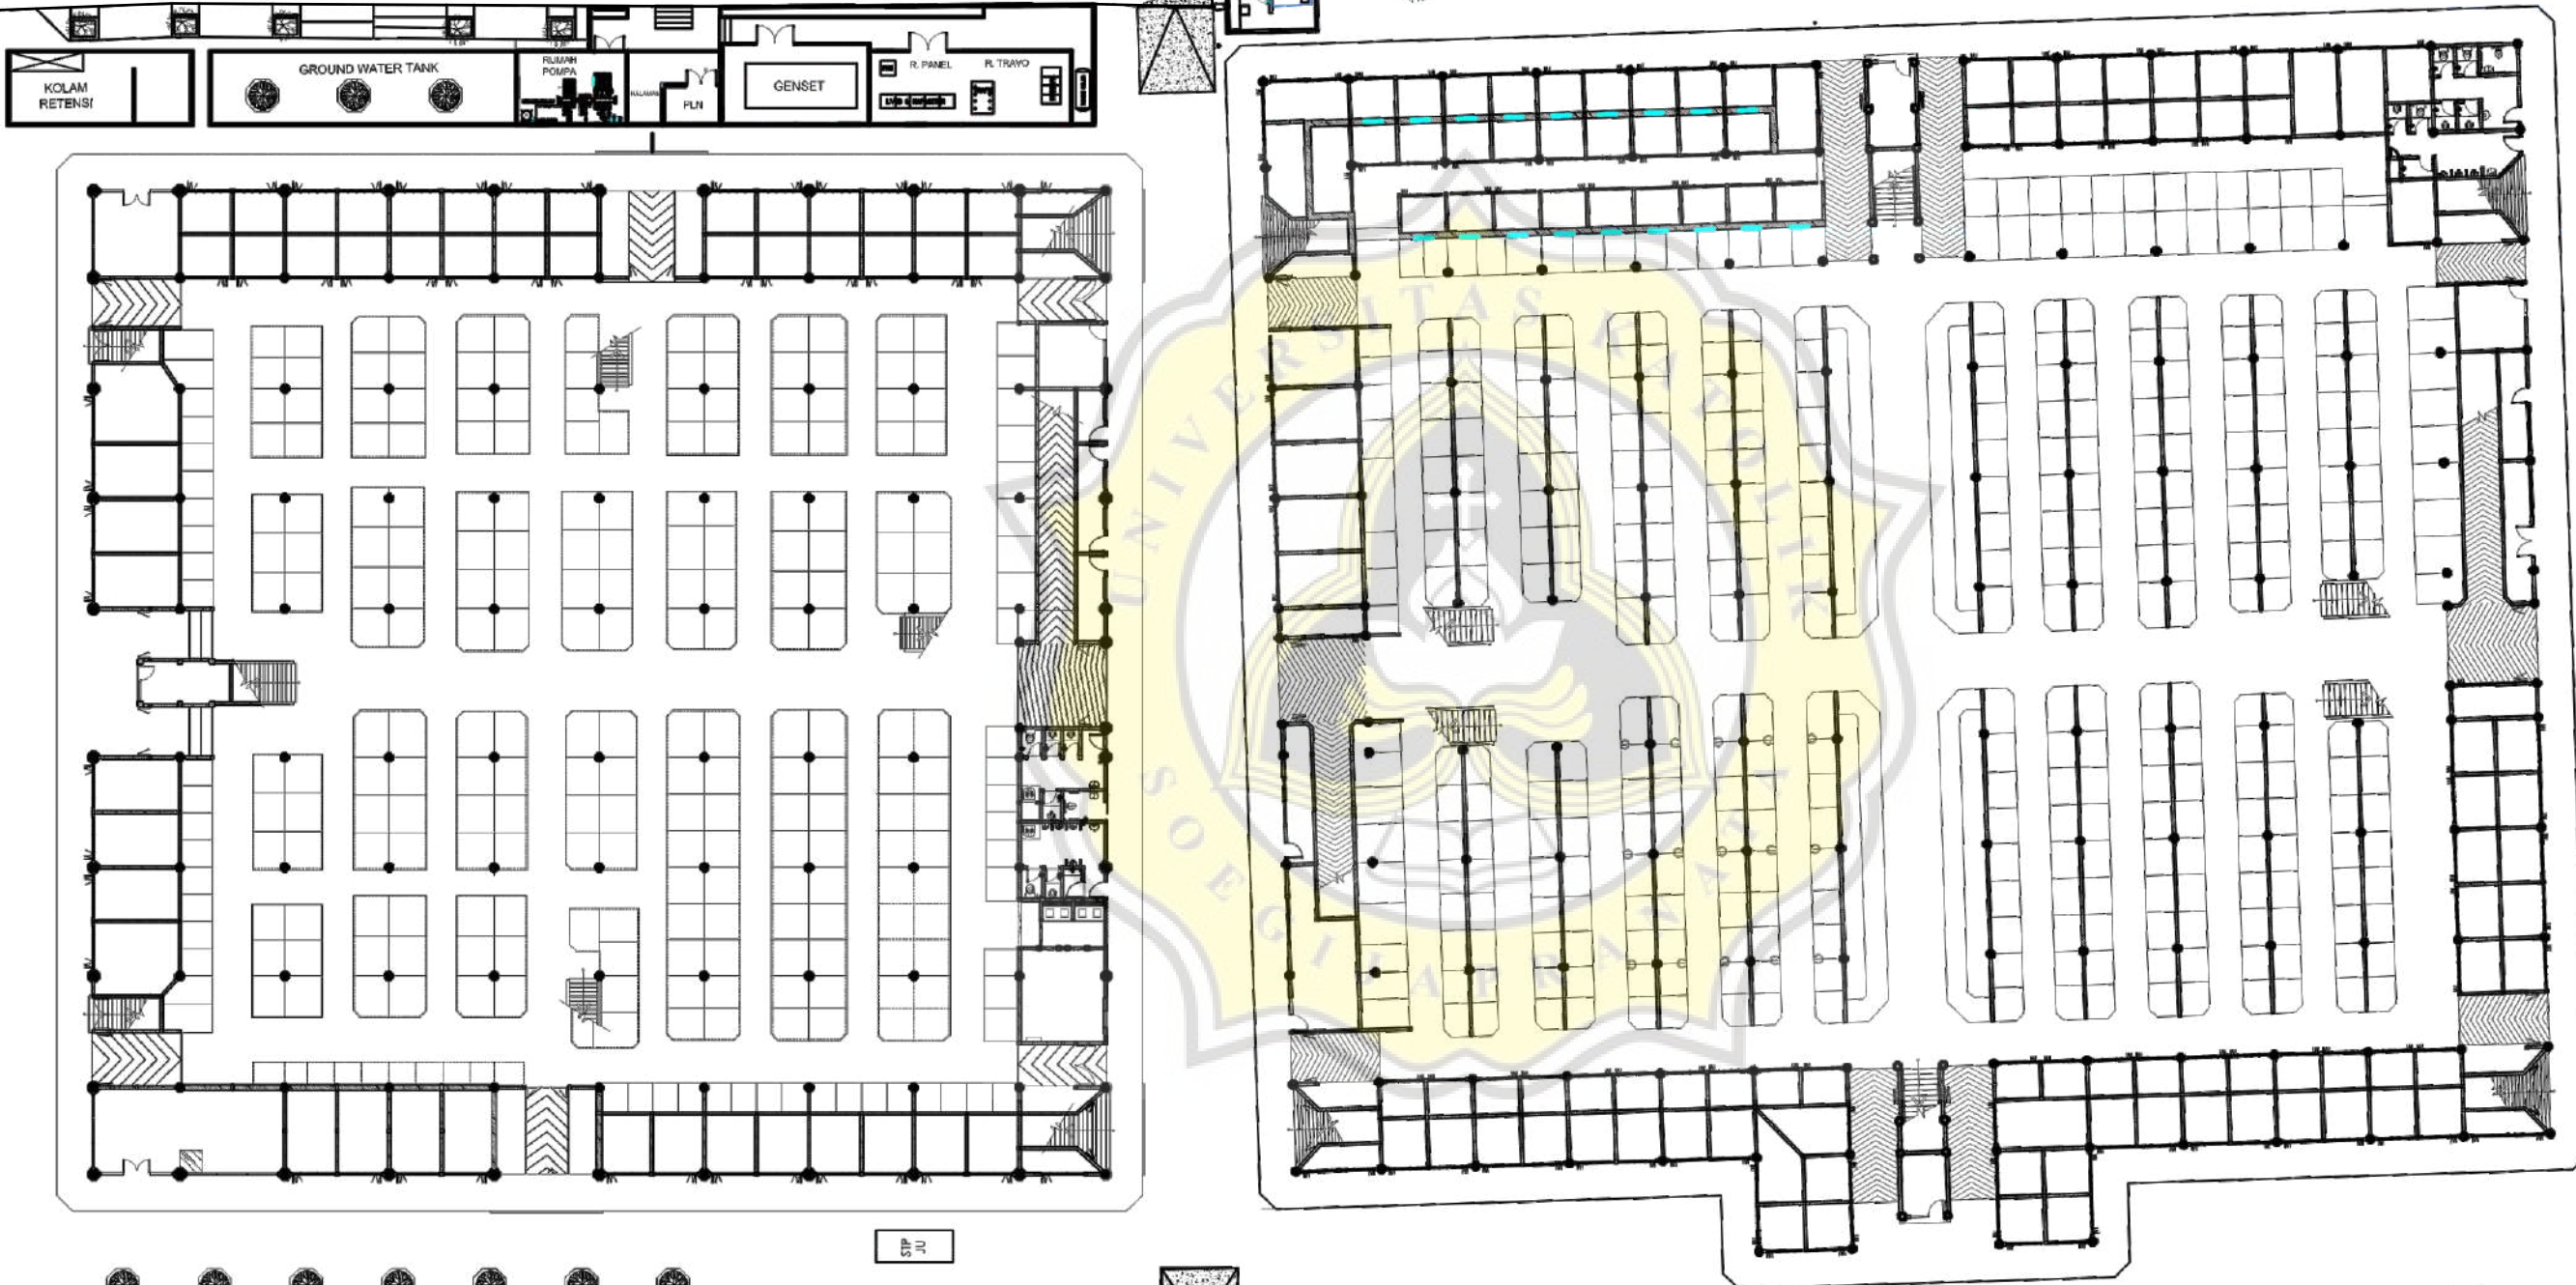

JL. PEDAMARAN


JL. PEDAMARAN

TPS





JL. H. AGUA SALIM

JL. LINGKUNGAN

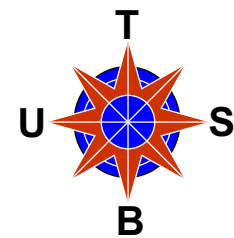




SITE PLAN JOHAR UTARA DAN JOHAR TENGAH

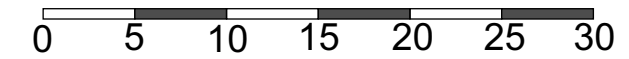

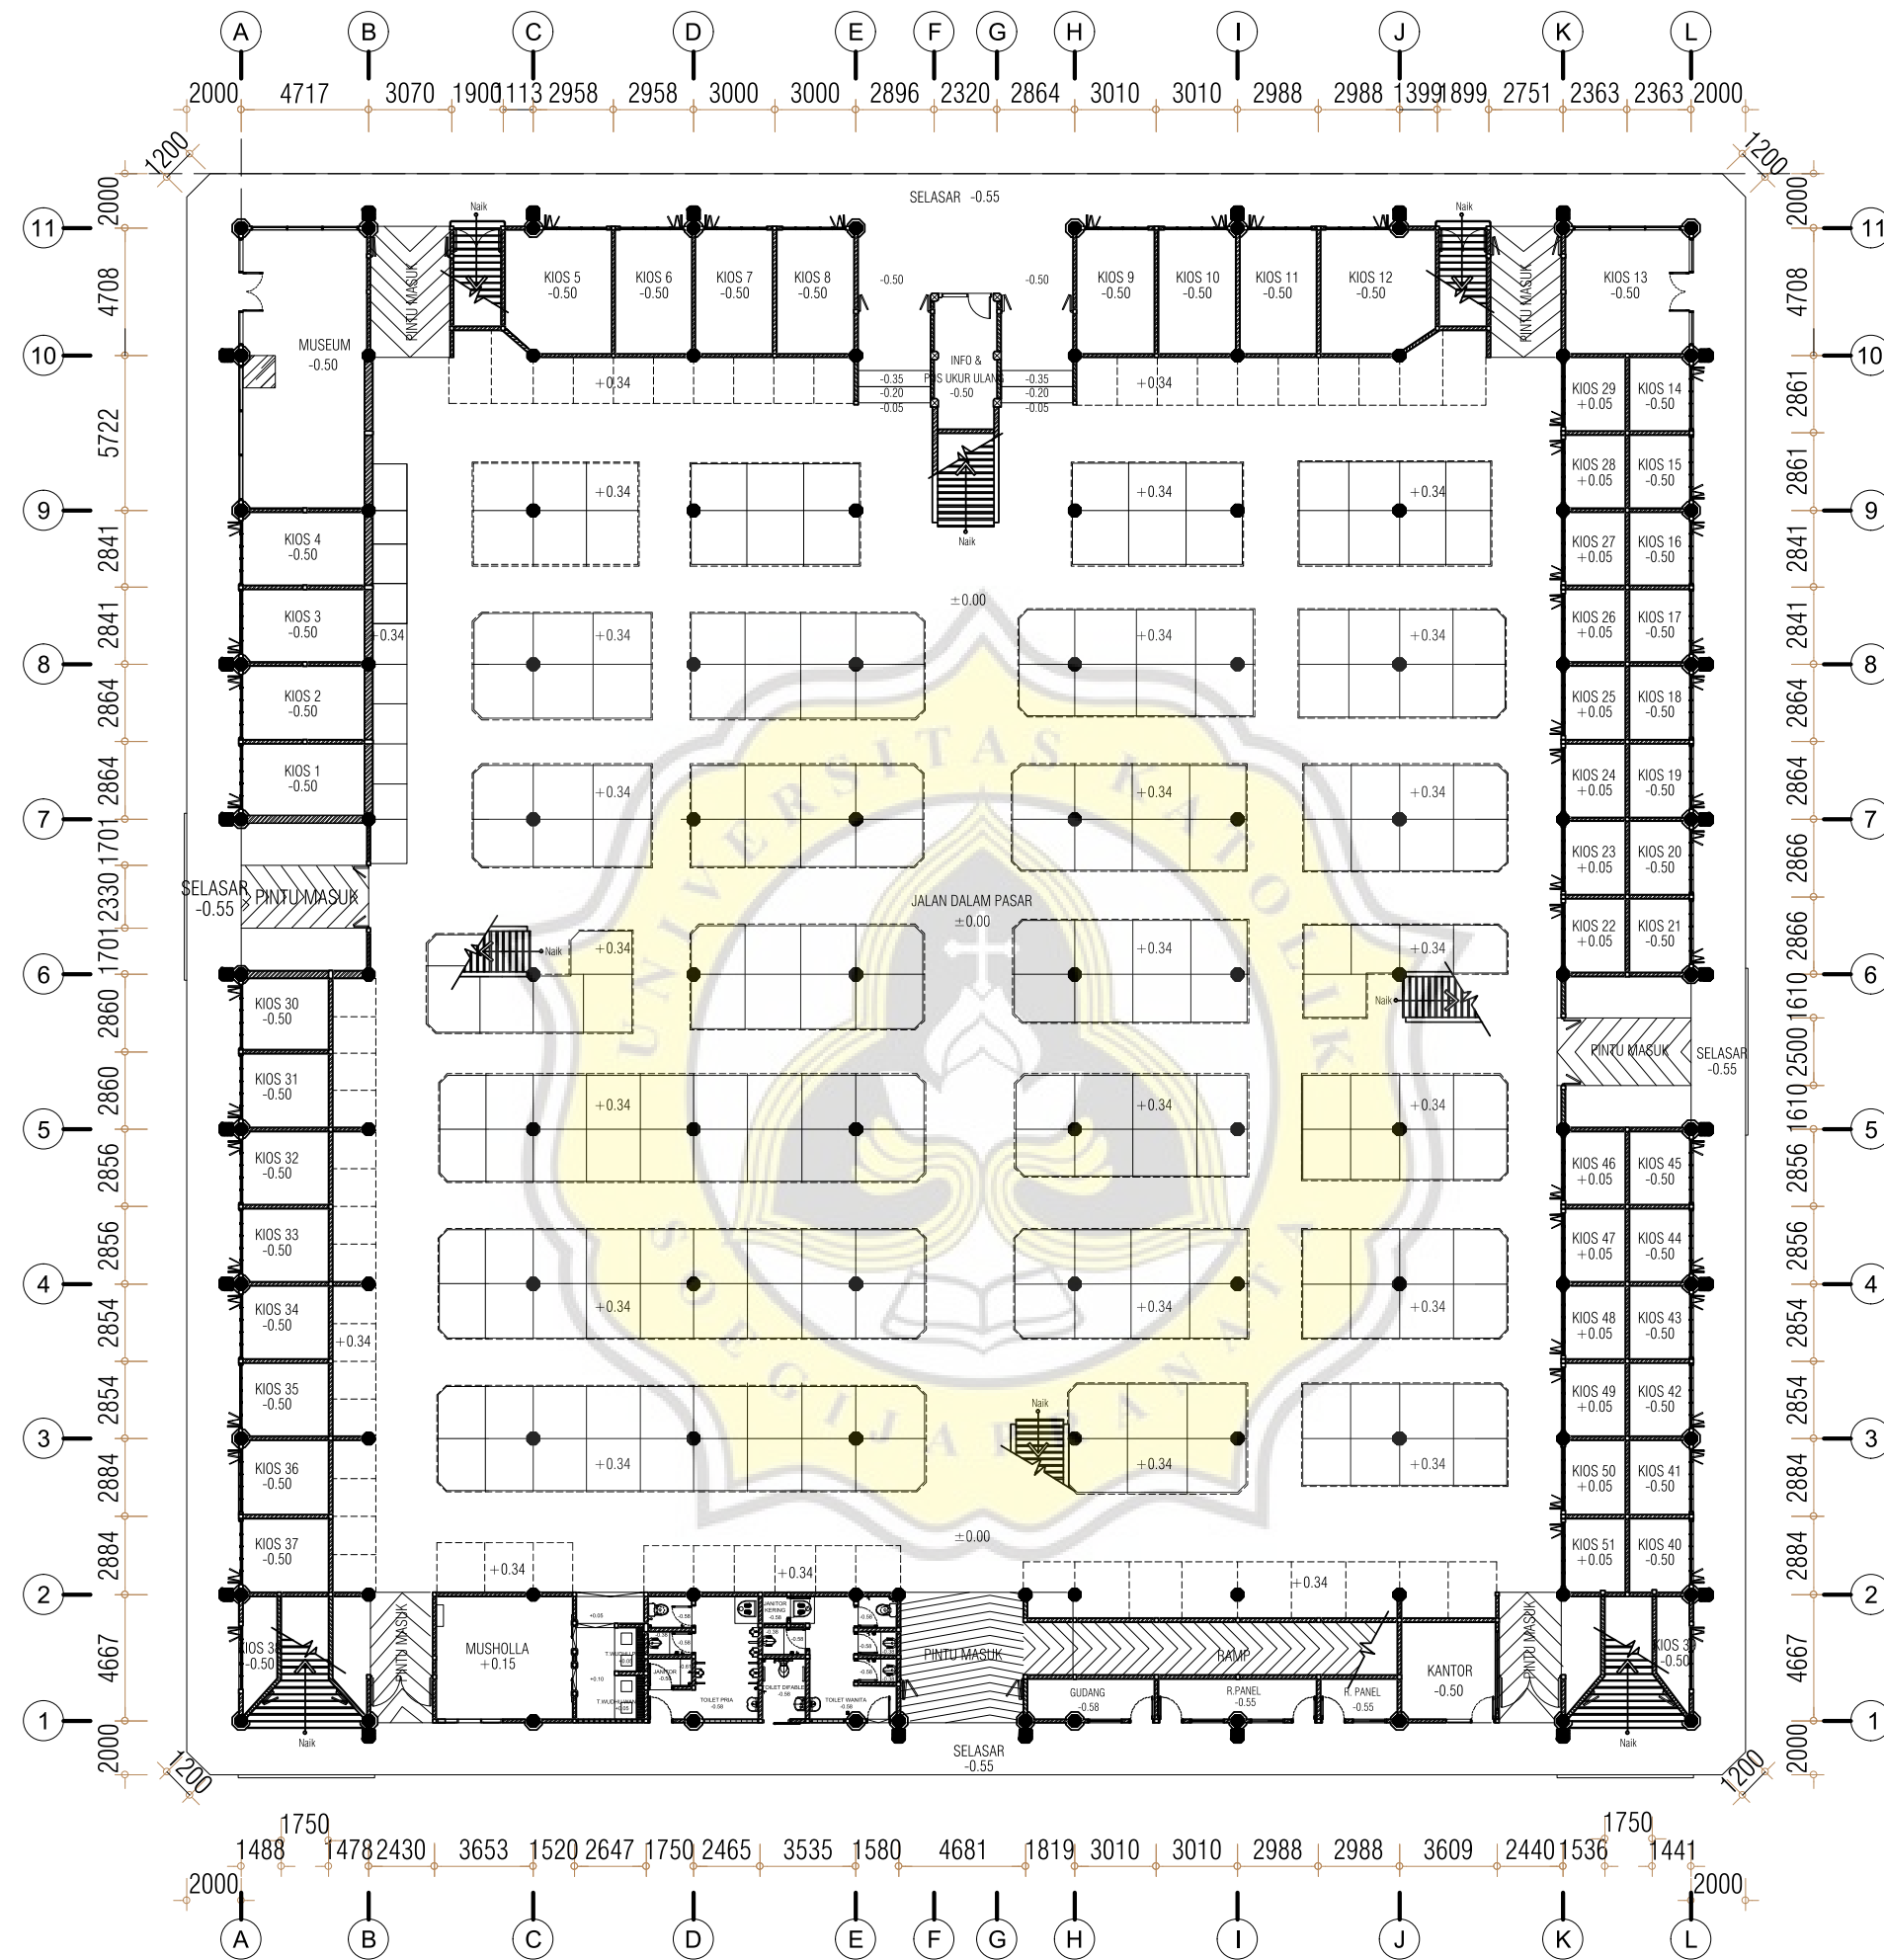




DENAH LANTAI 1 JOHAR UTARA

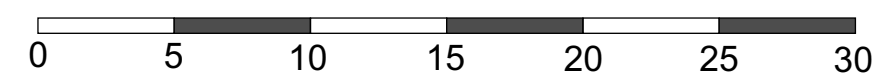

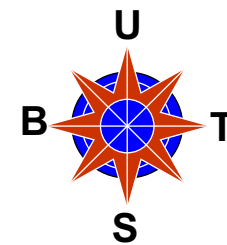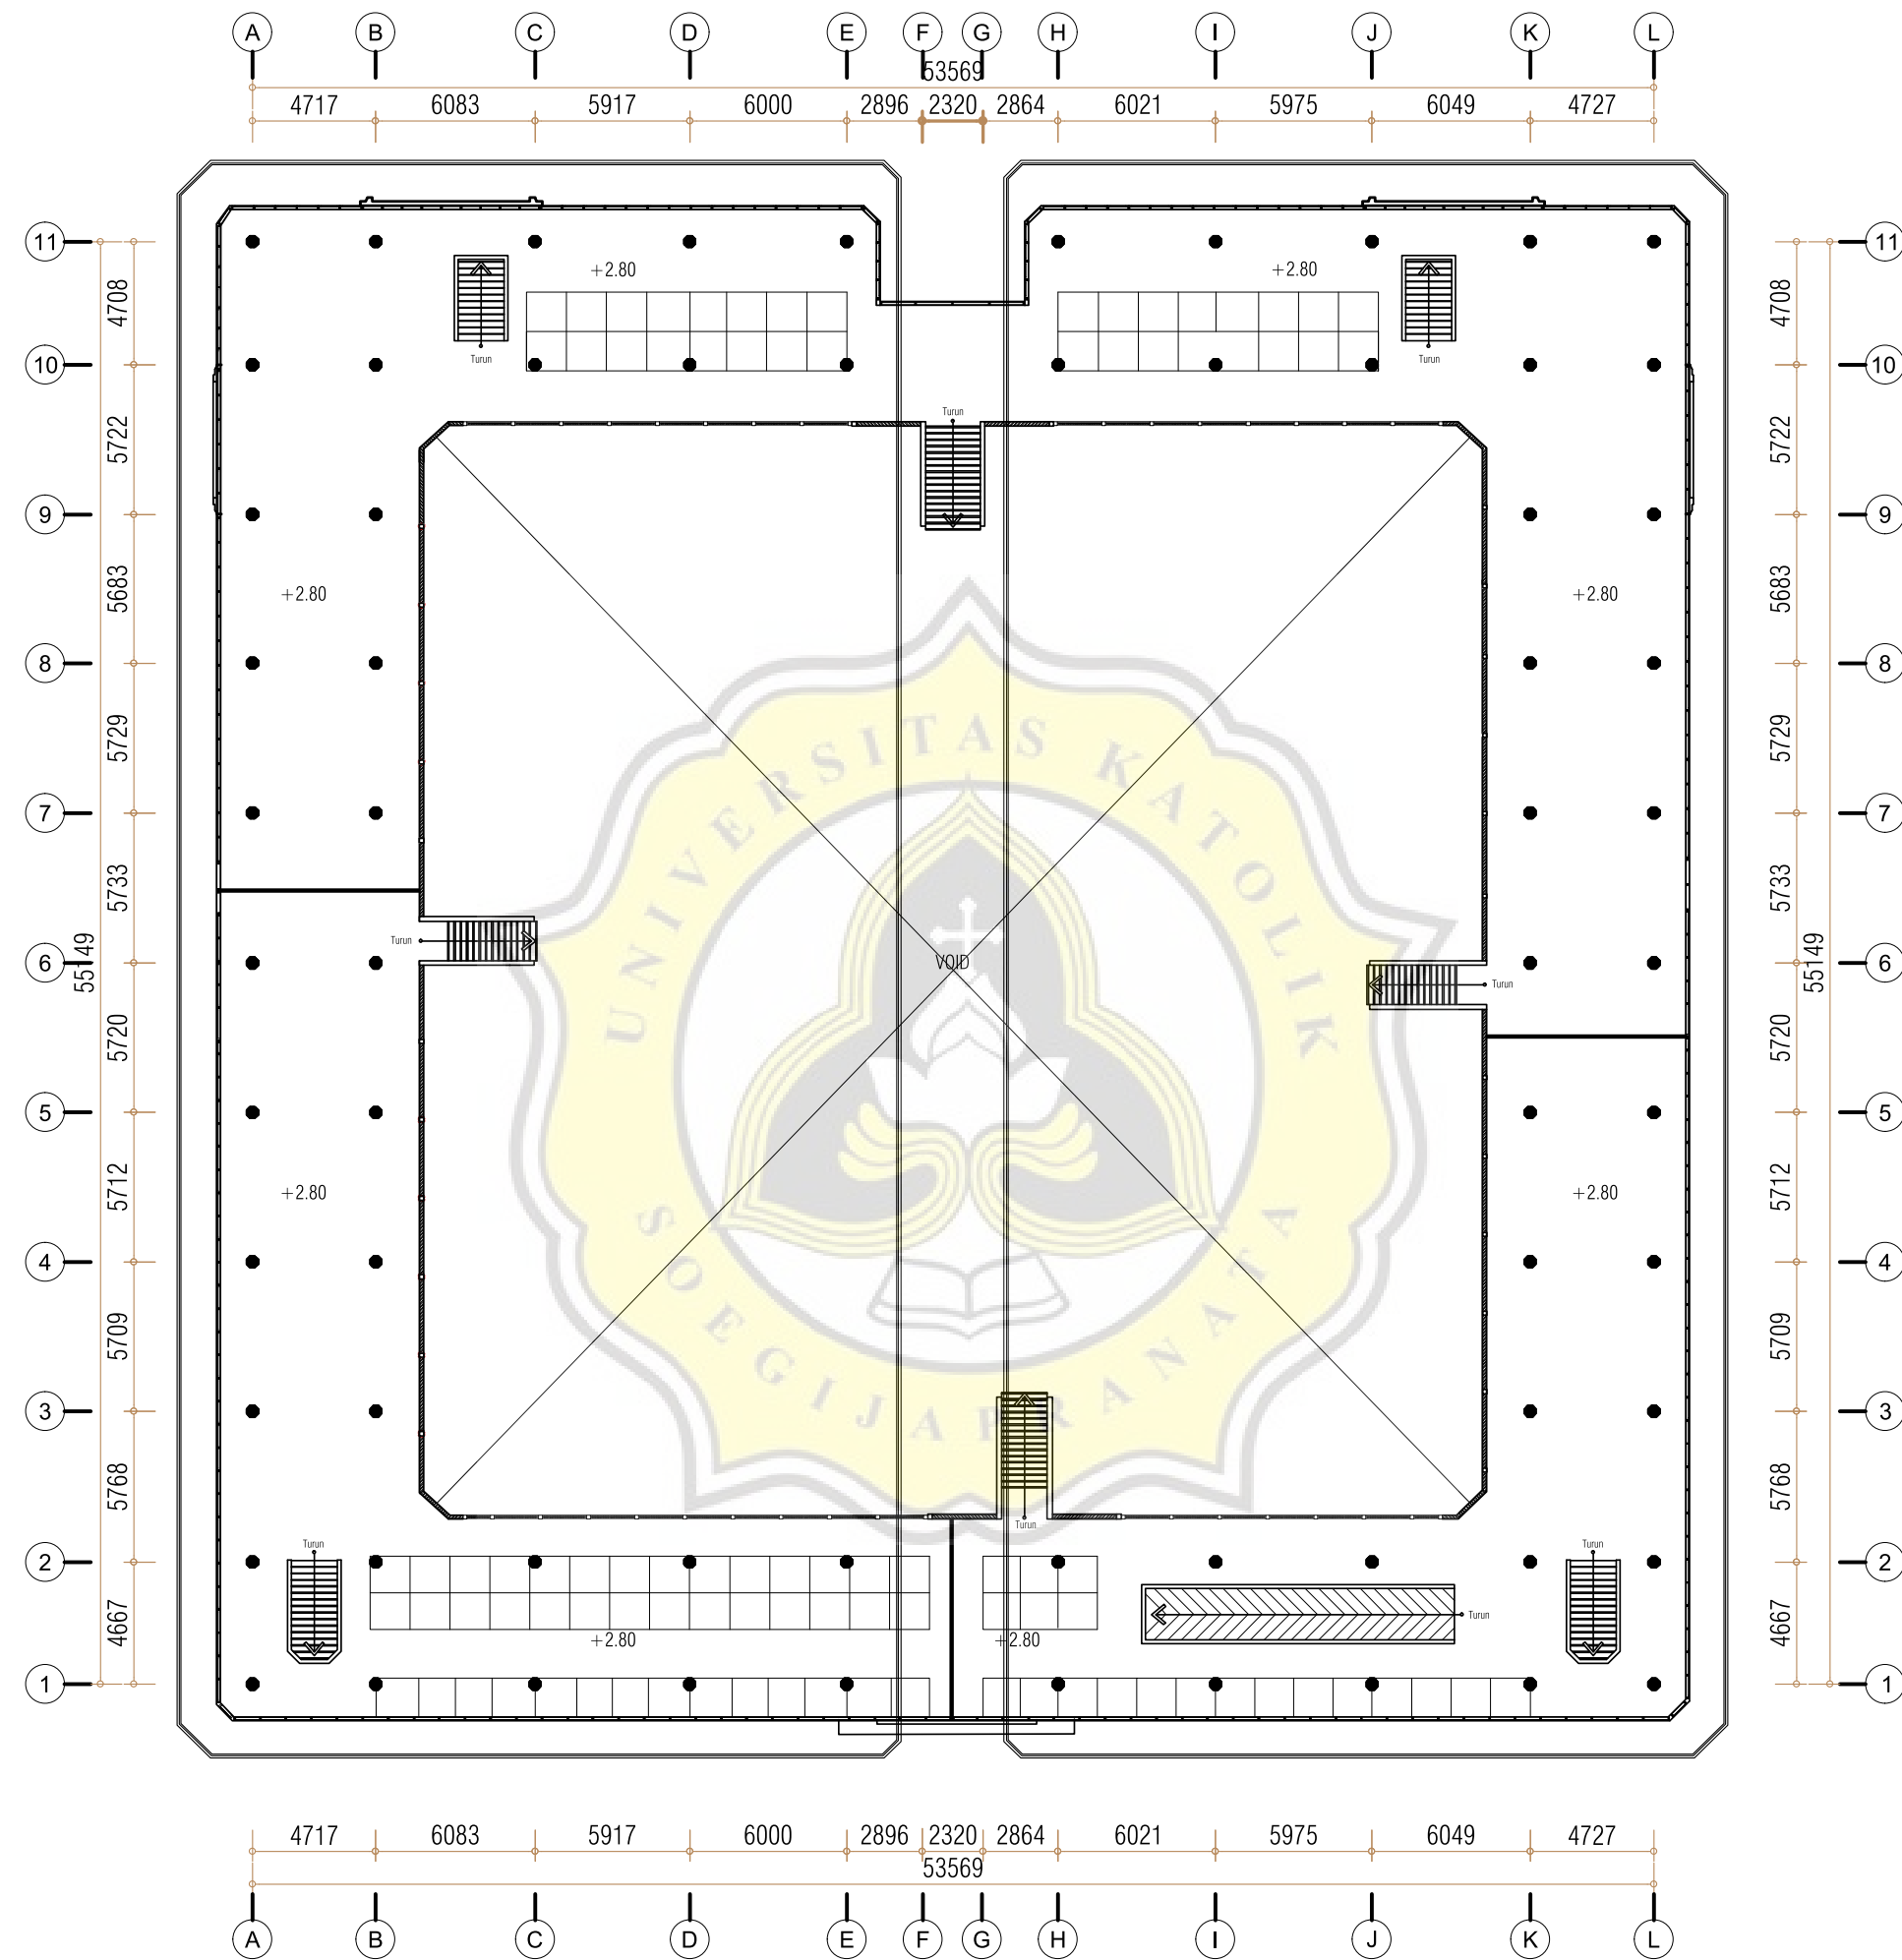




DENAH LT. MEZANIN JOHAR UTARA

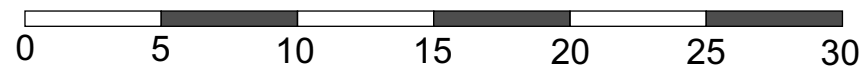

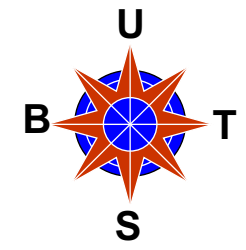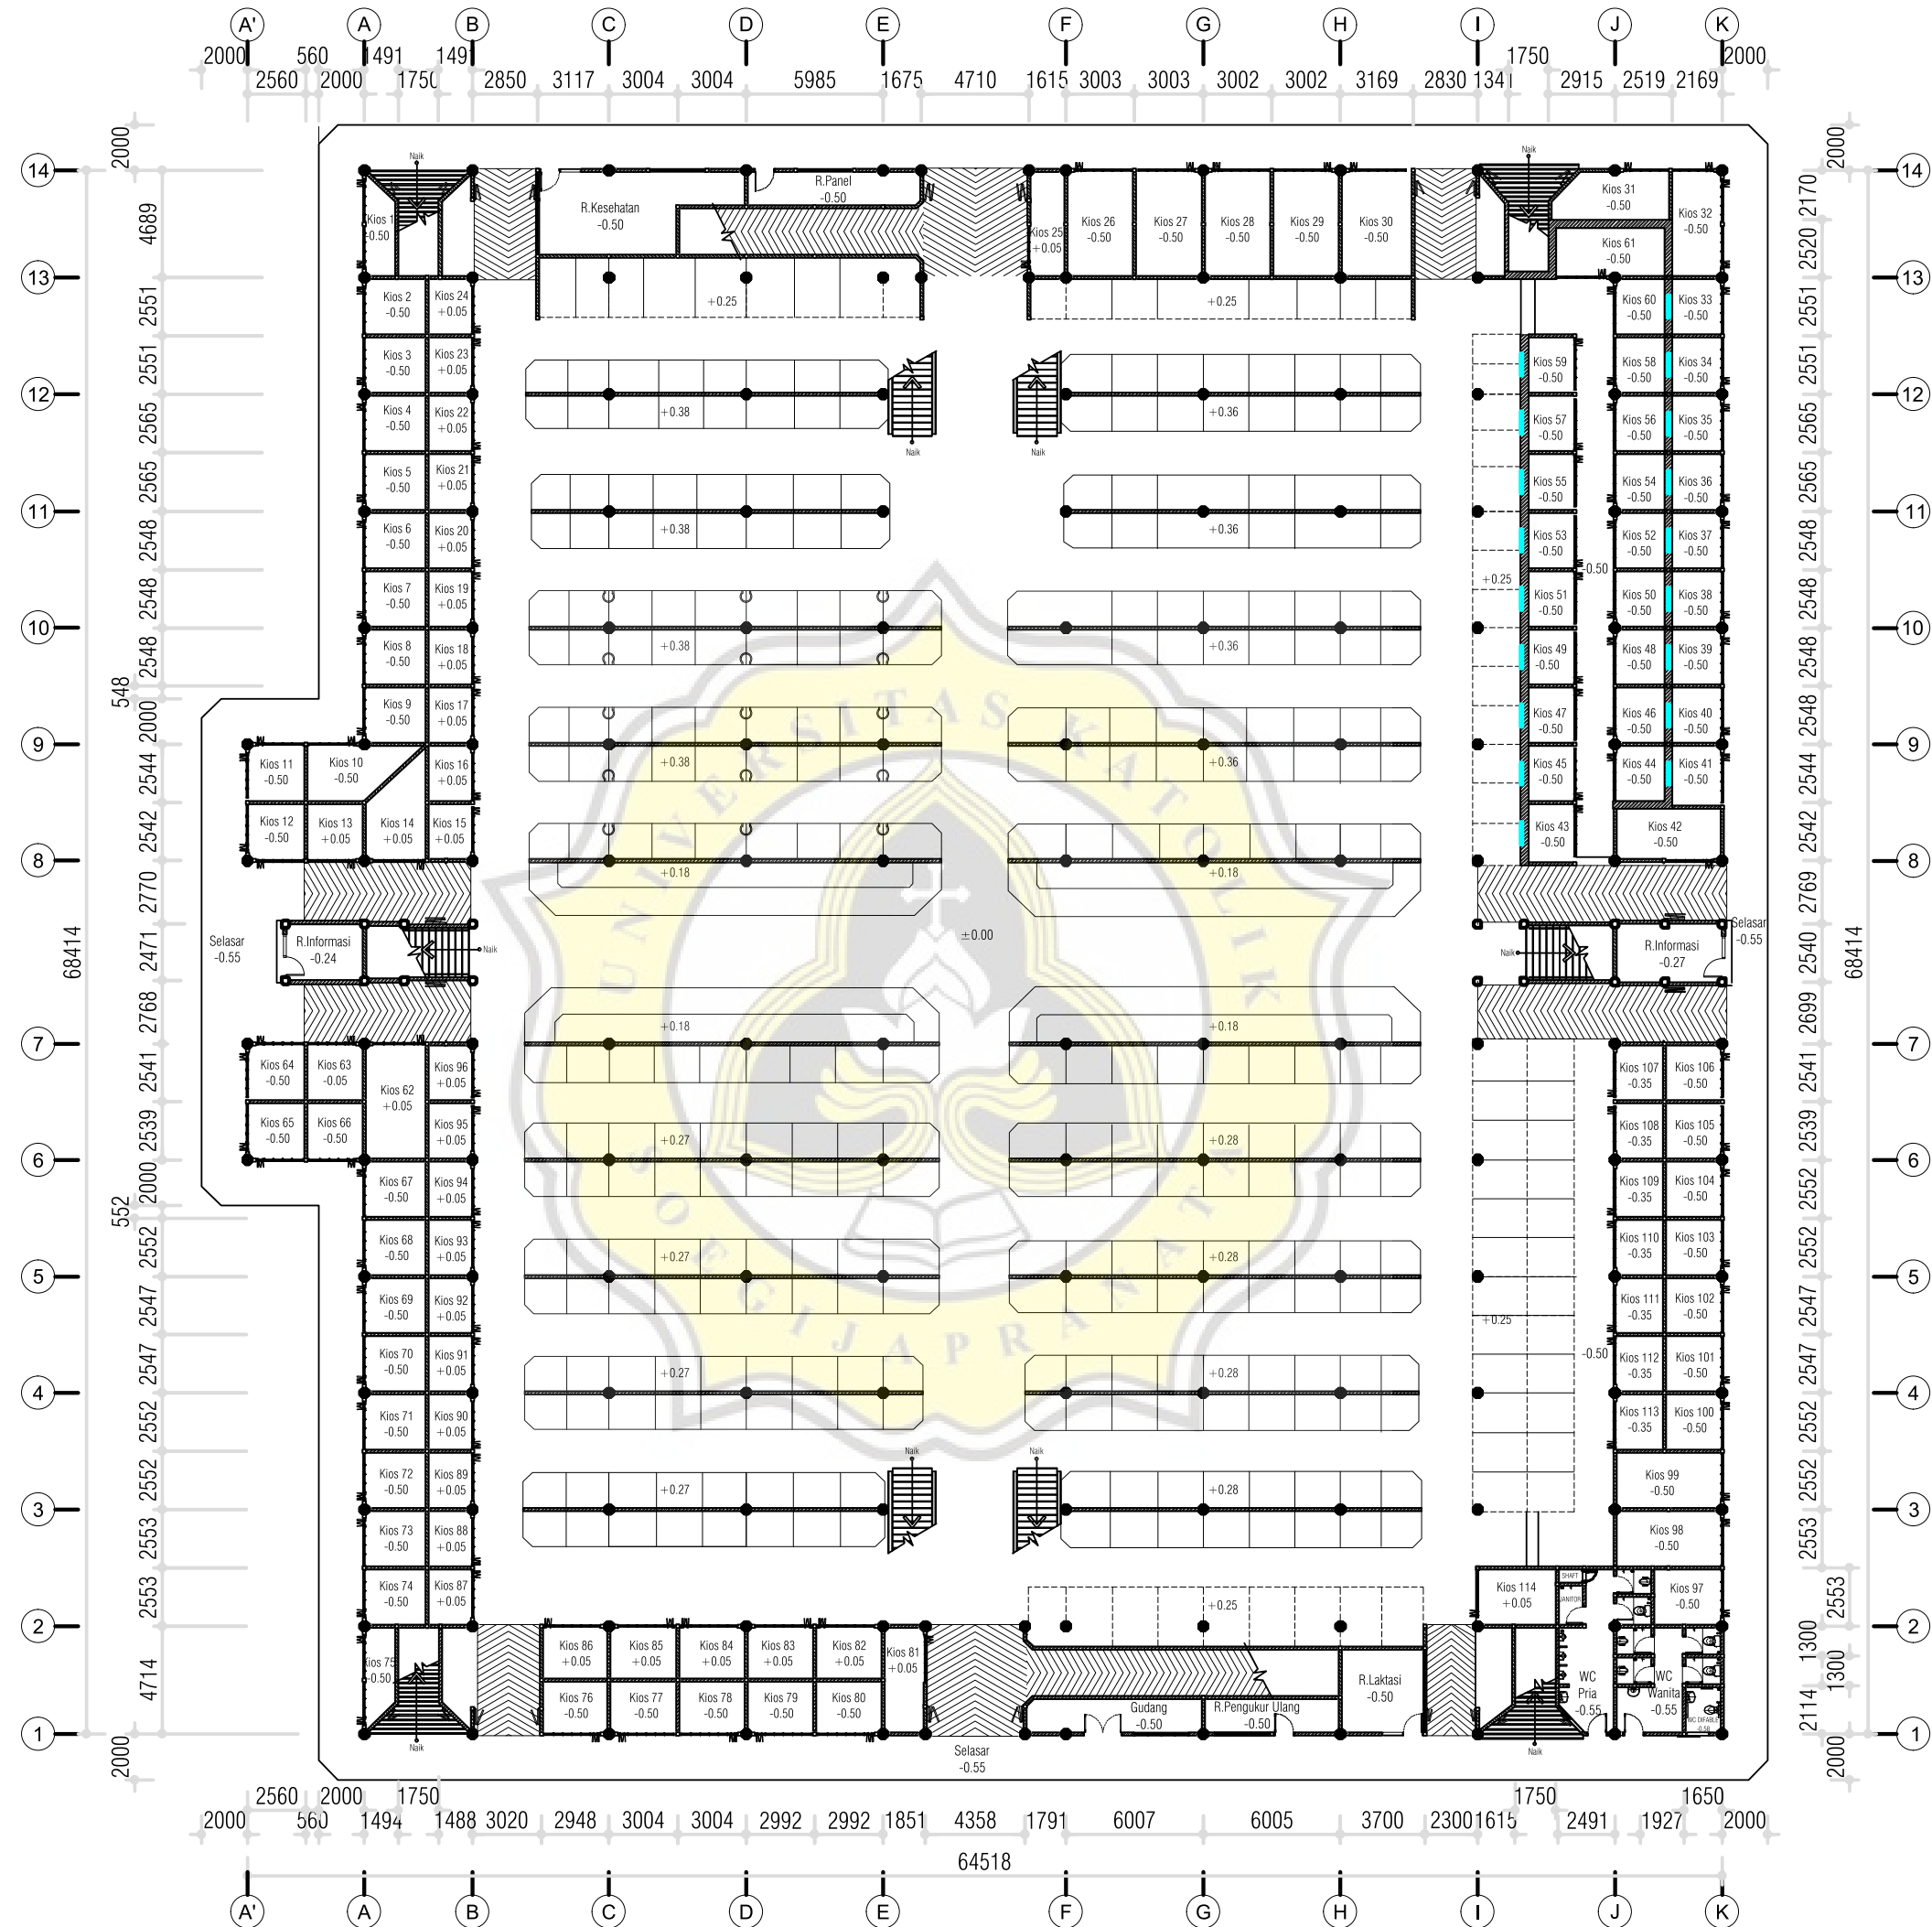

DENAH LANTAI 1 JOHAR TENGAH

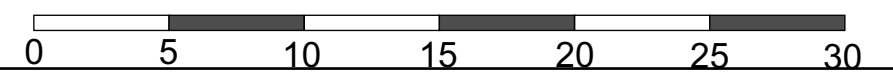

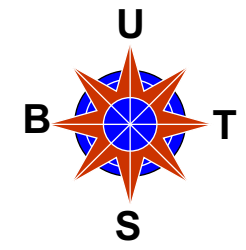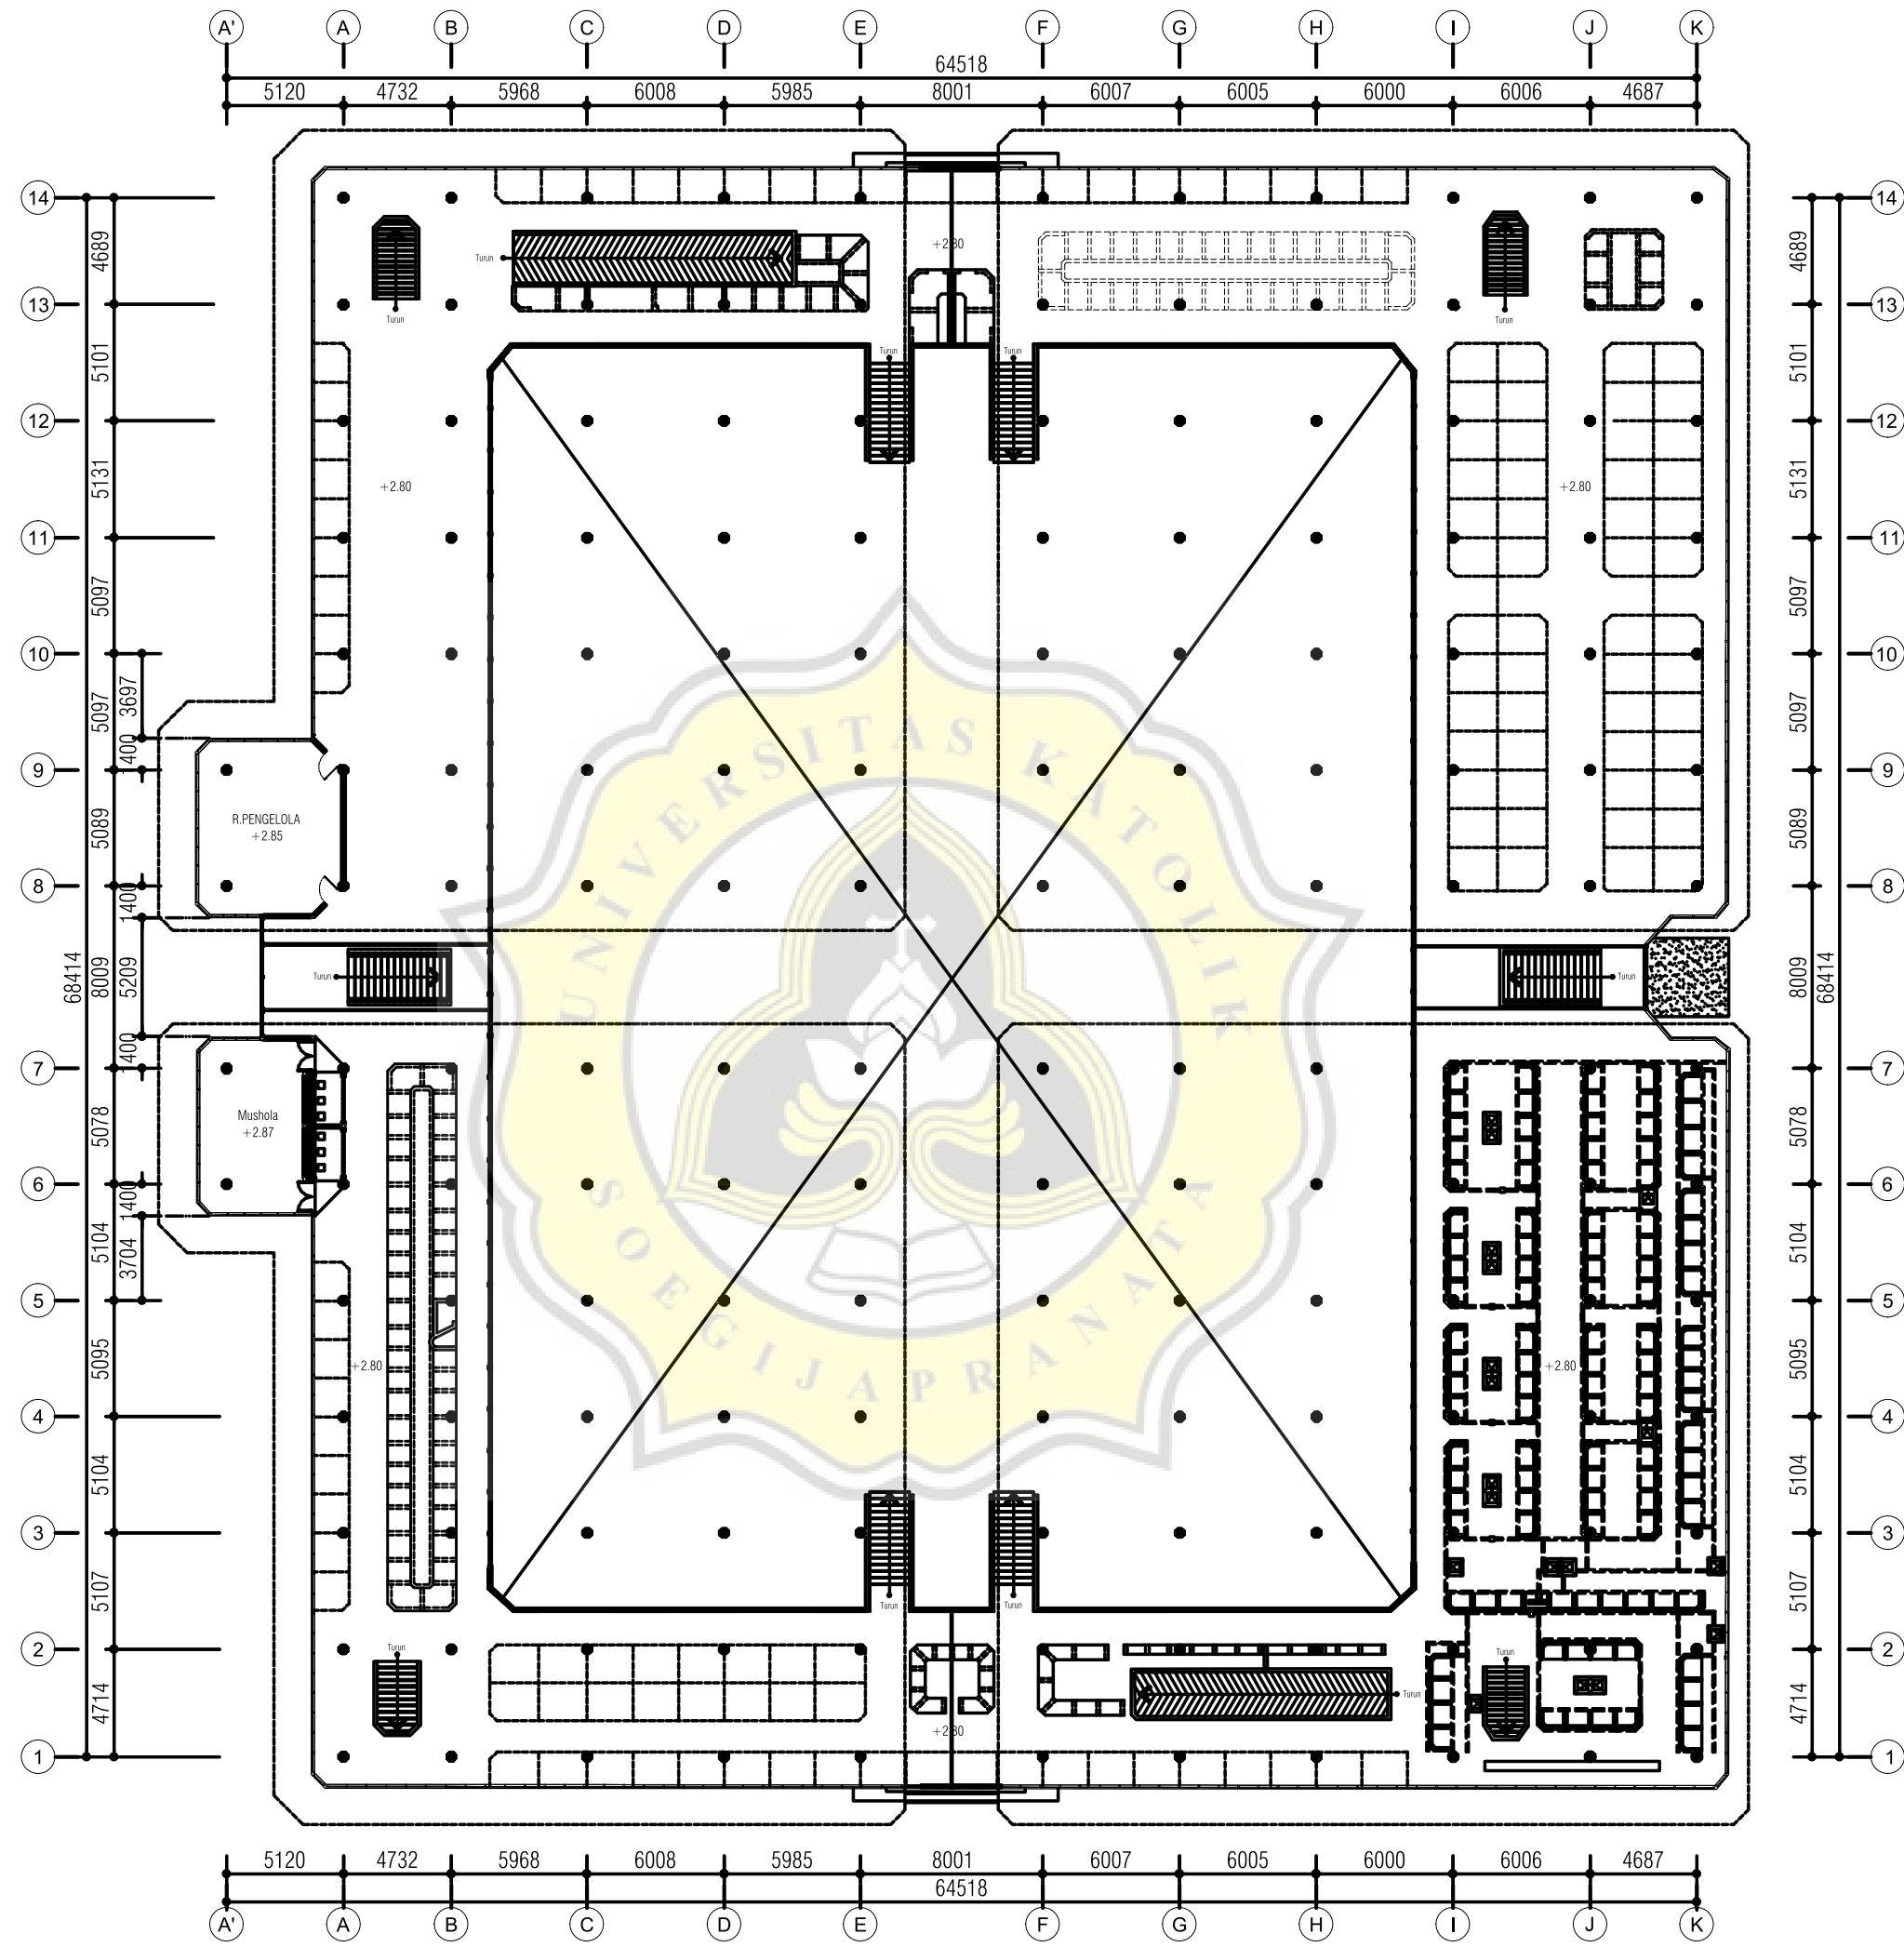

DENAH LT. MEZANIN JOHAR TENGAH






JL. H. AGUA SALIM


JL. PEDAMARAN

JL. PEDAMARAN

TPS

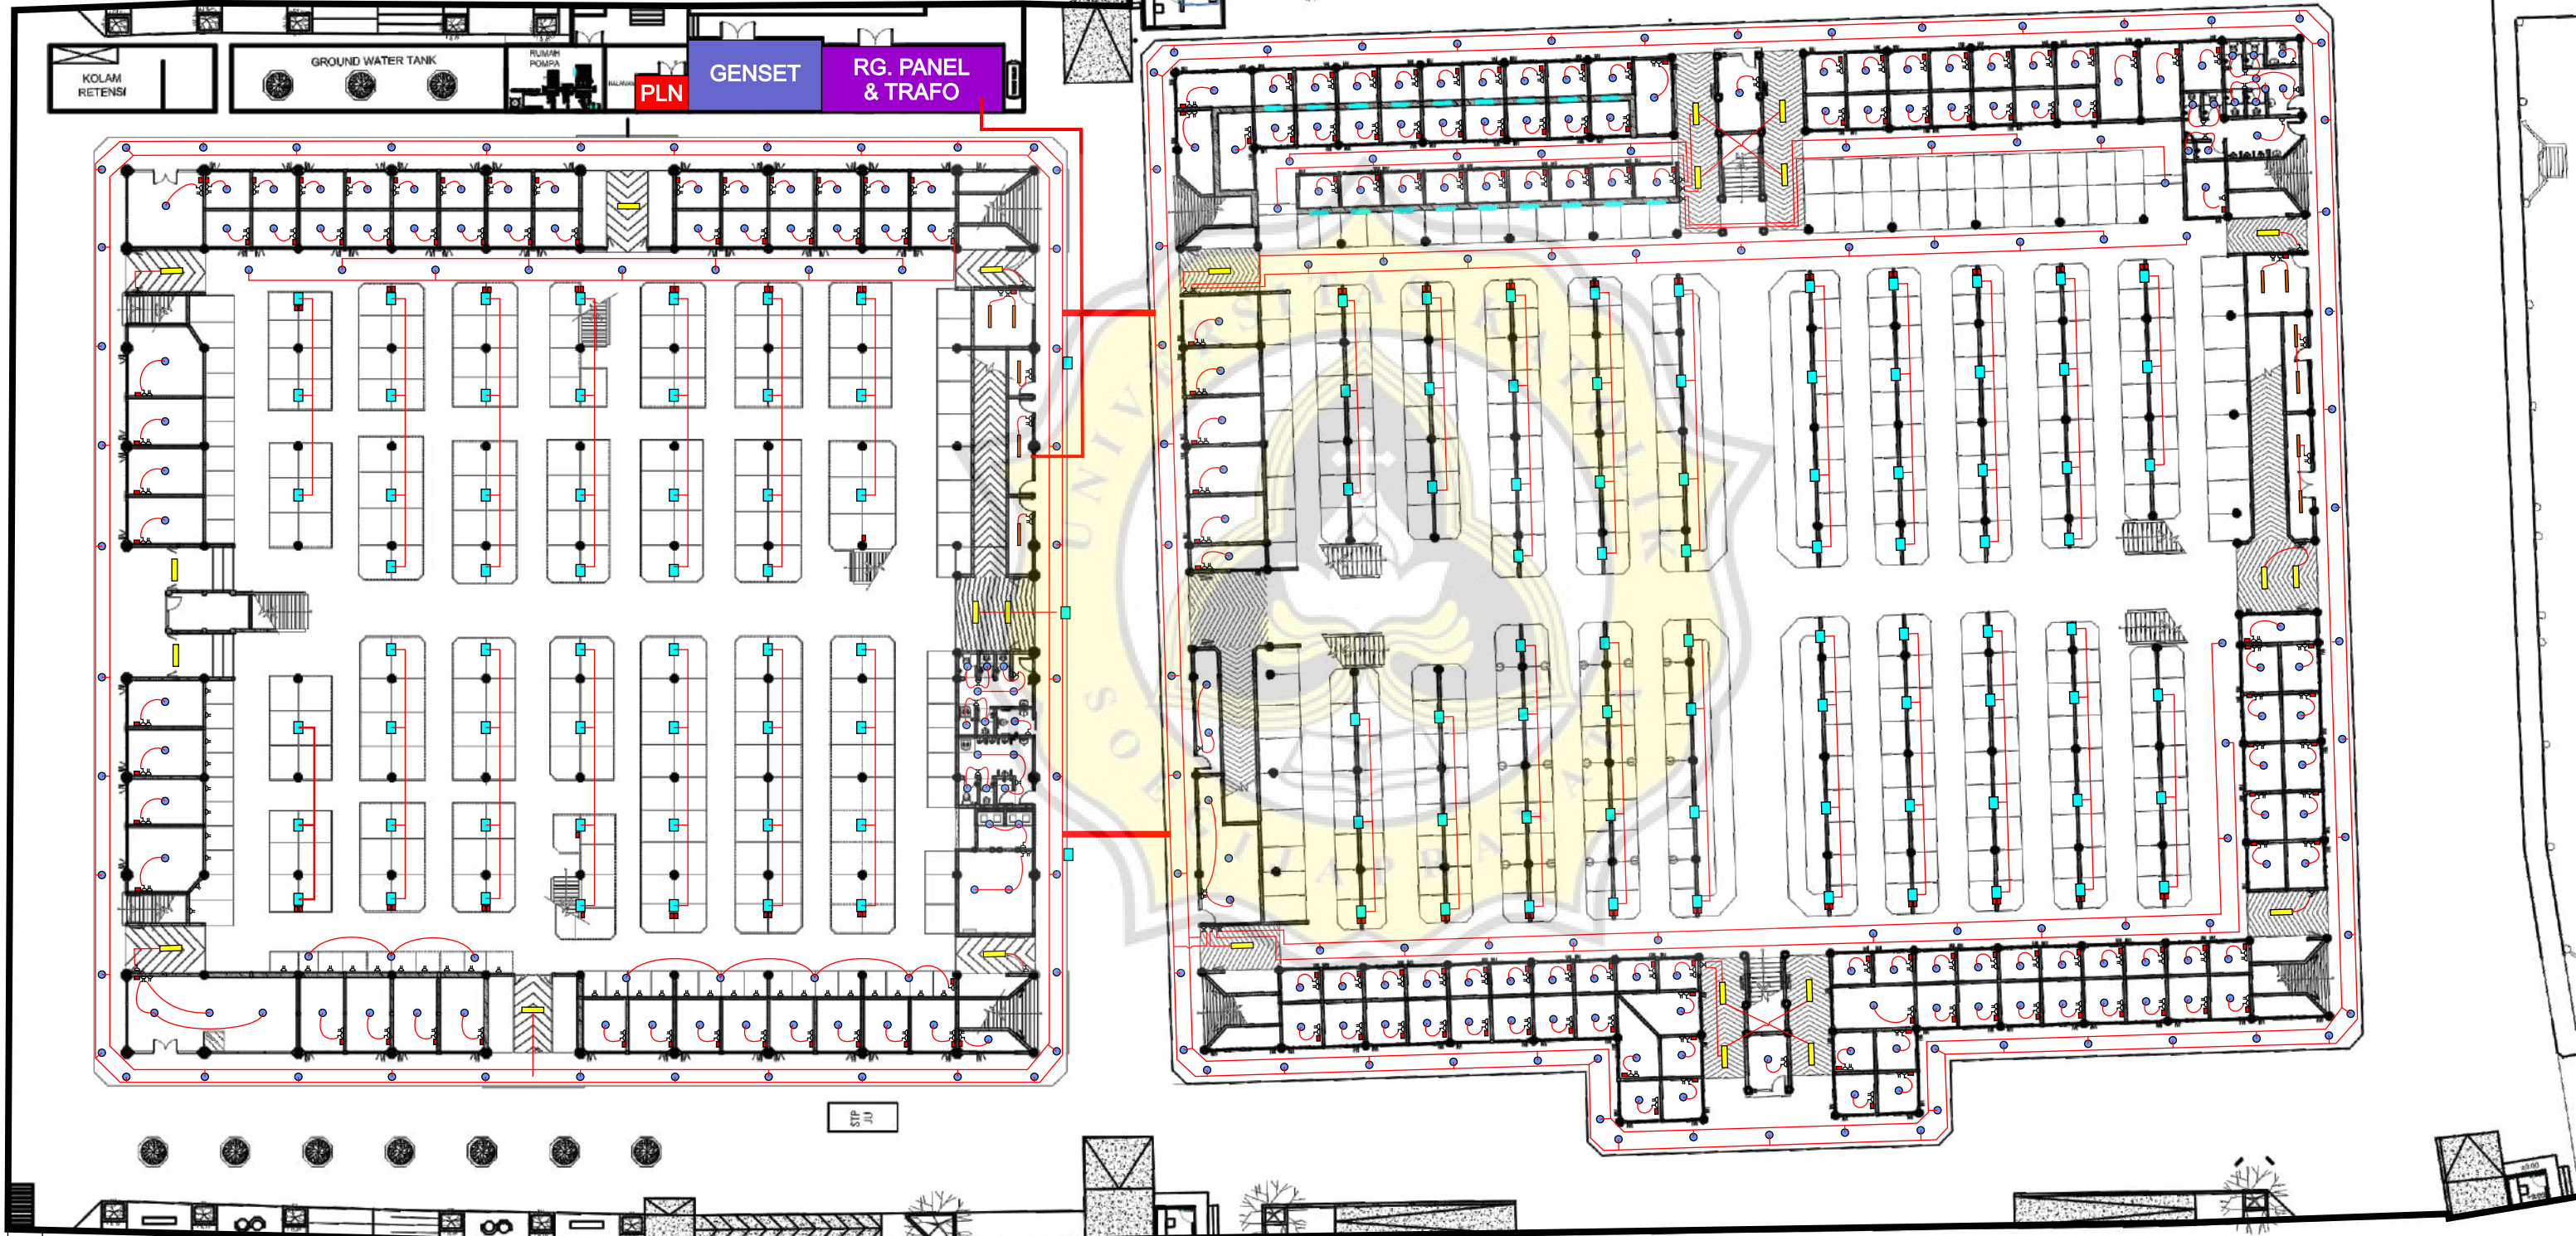



JL. LINGKUNGAN

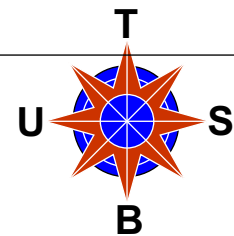


ALOON-ALOON MASJID KAUMAN

DENAH TITIK LAMPU LT.1

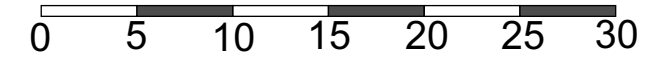


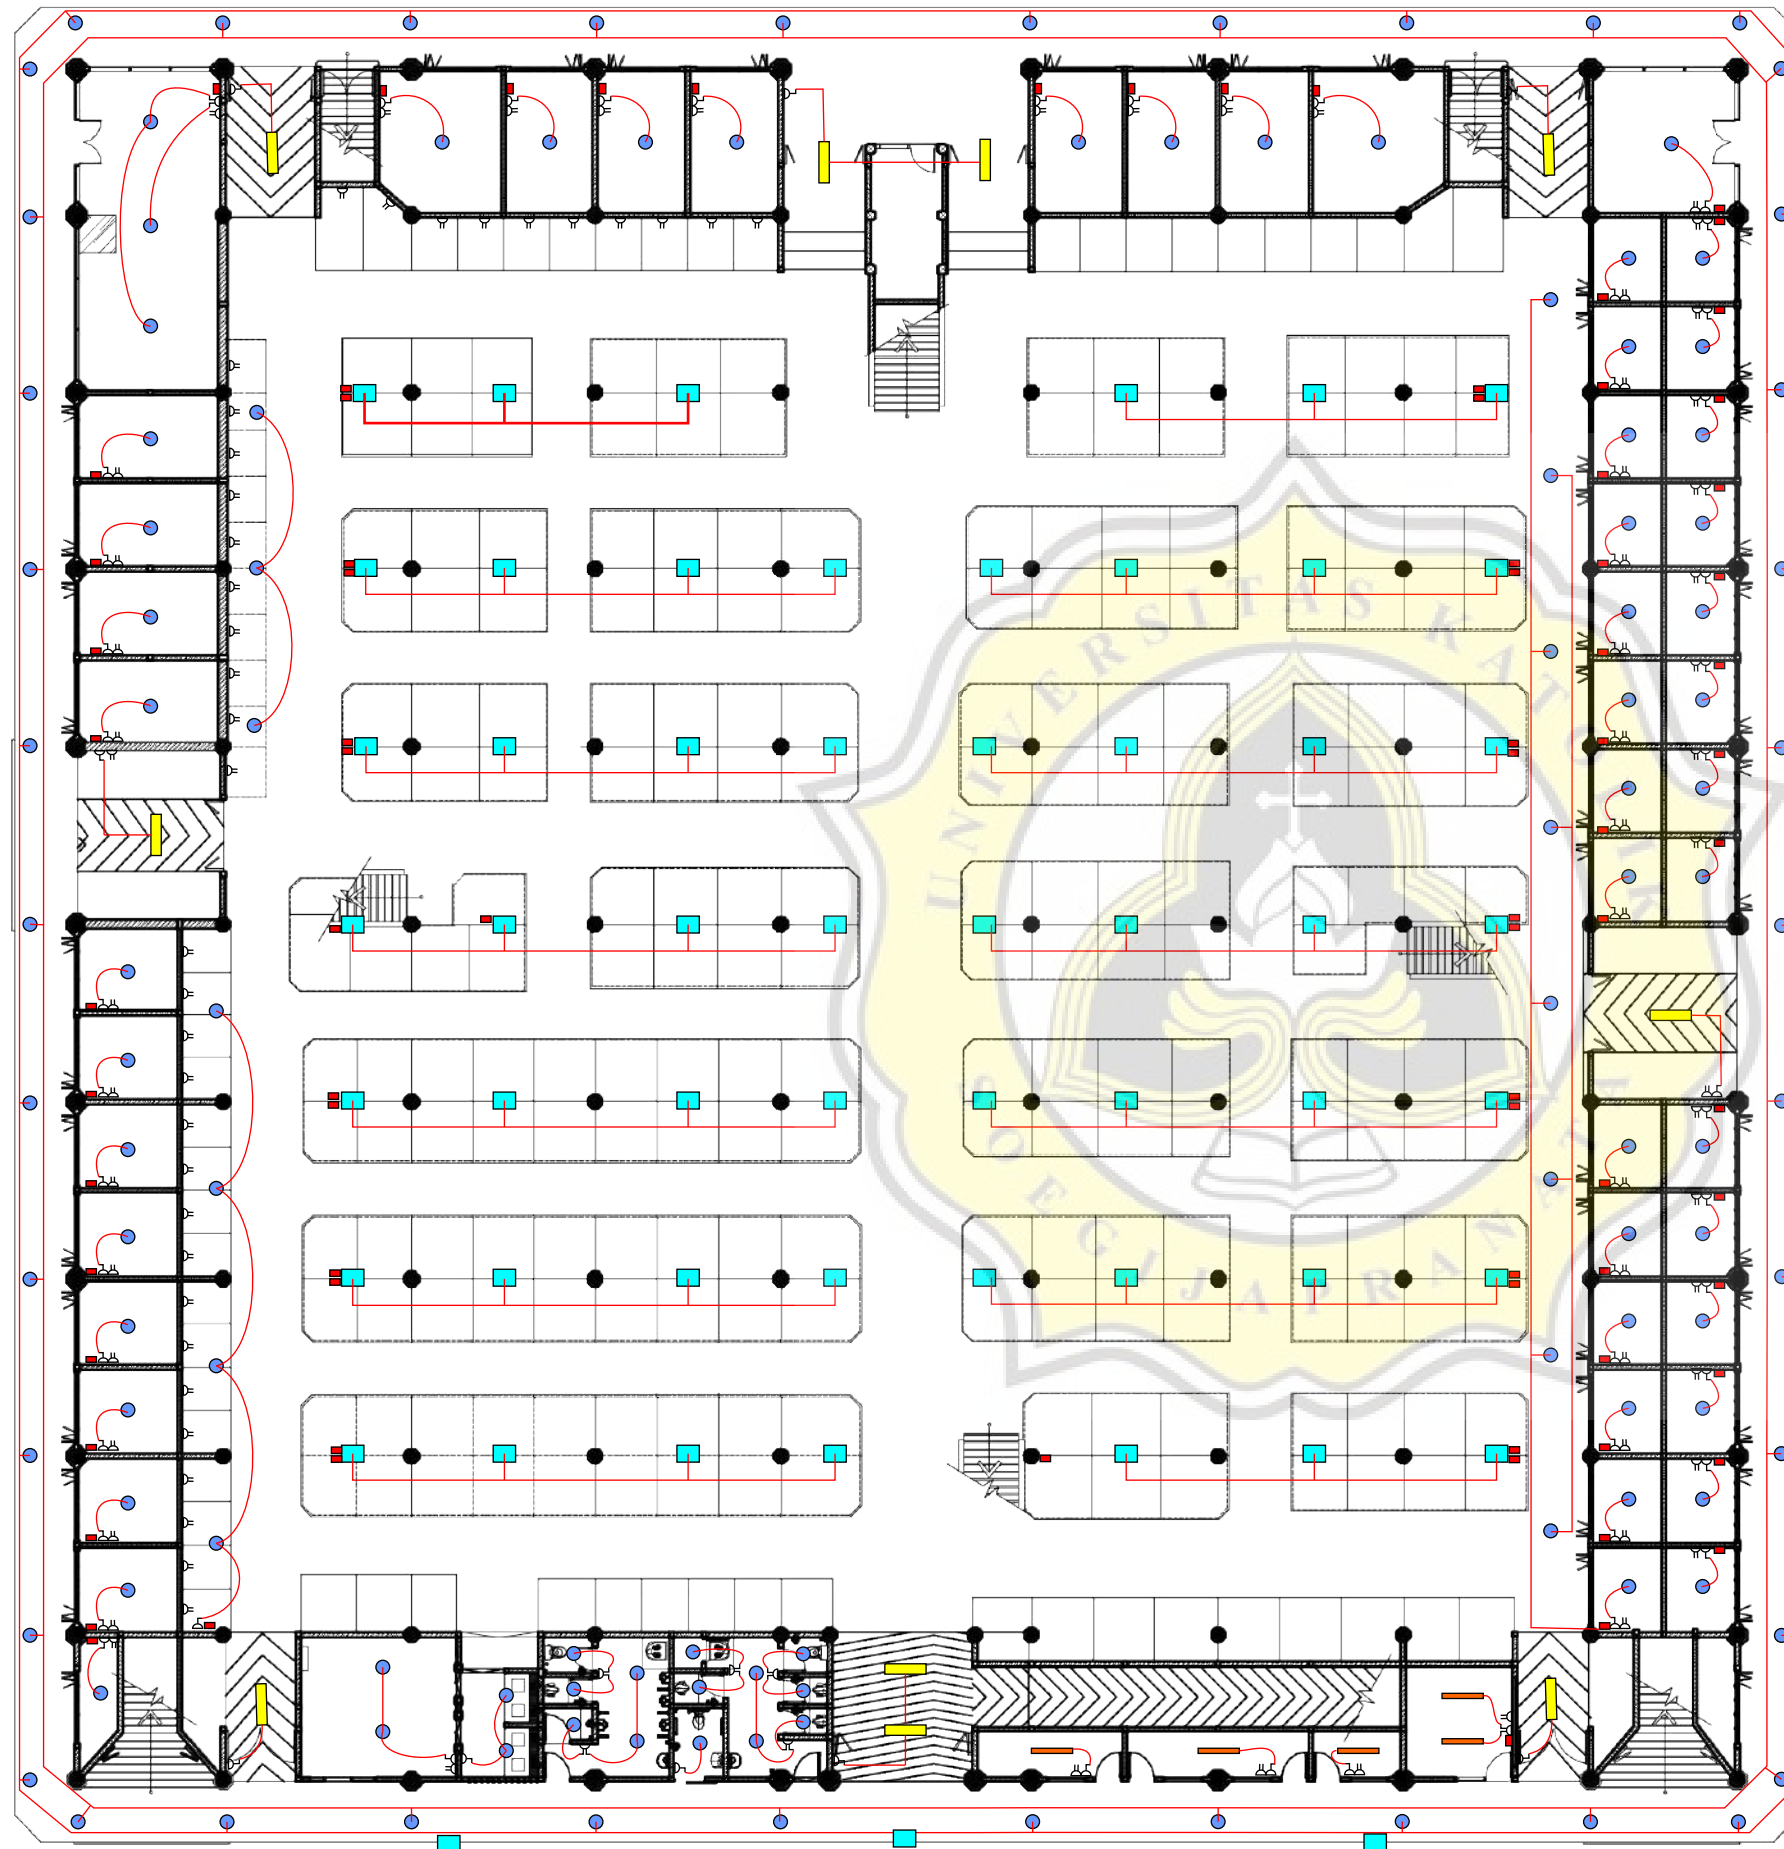


LEGENDA	
	Lampu sorot 50 watt
	LED bulb 9 watt
	LED TKO 2x18 watt
	LED TKO 1x18 watt
	MCB
	Saklar tunggal
	Saklar Ganda
	Stop kontak

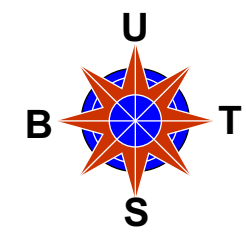


DENAH TITIK LAMPU LT.1 JOHAR UTARA

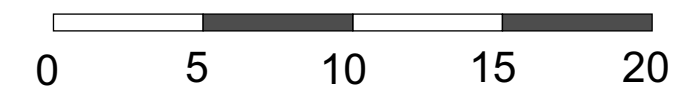


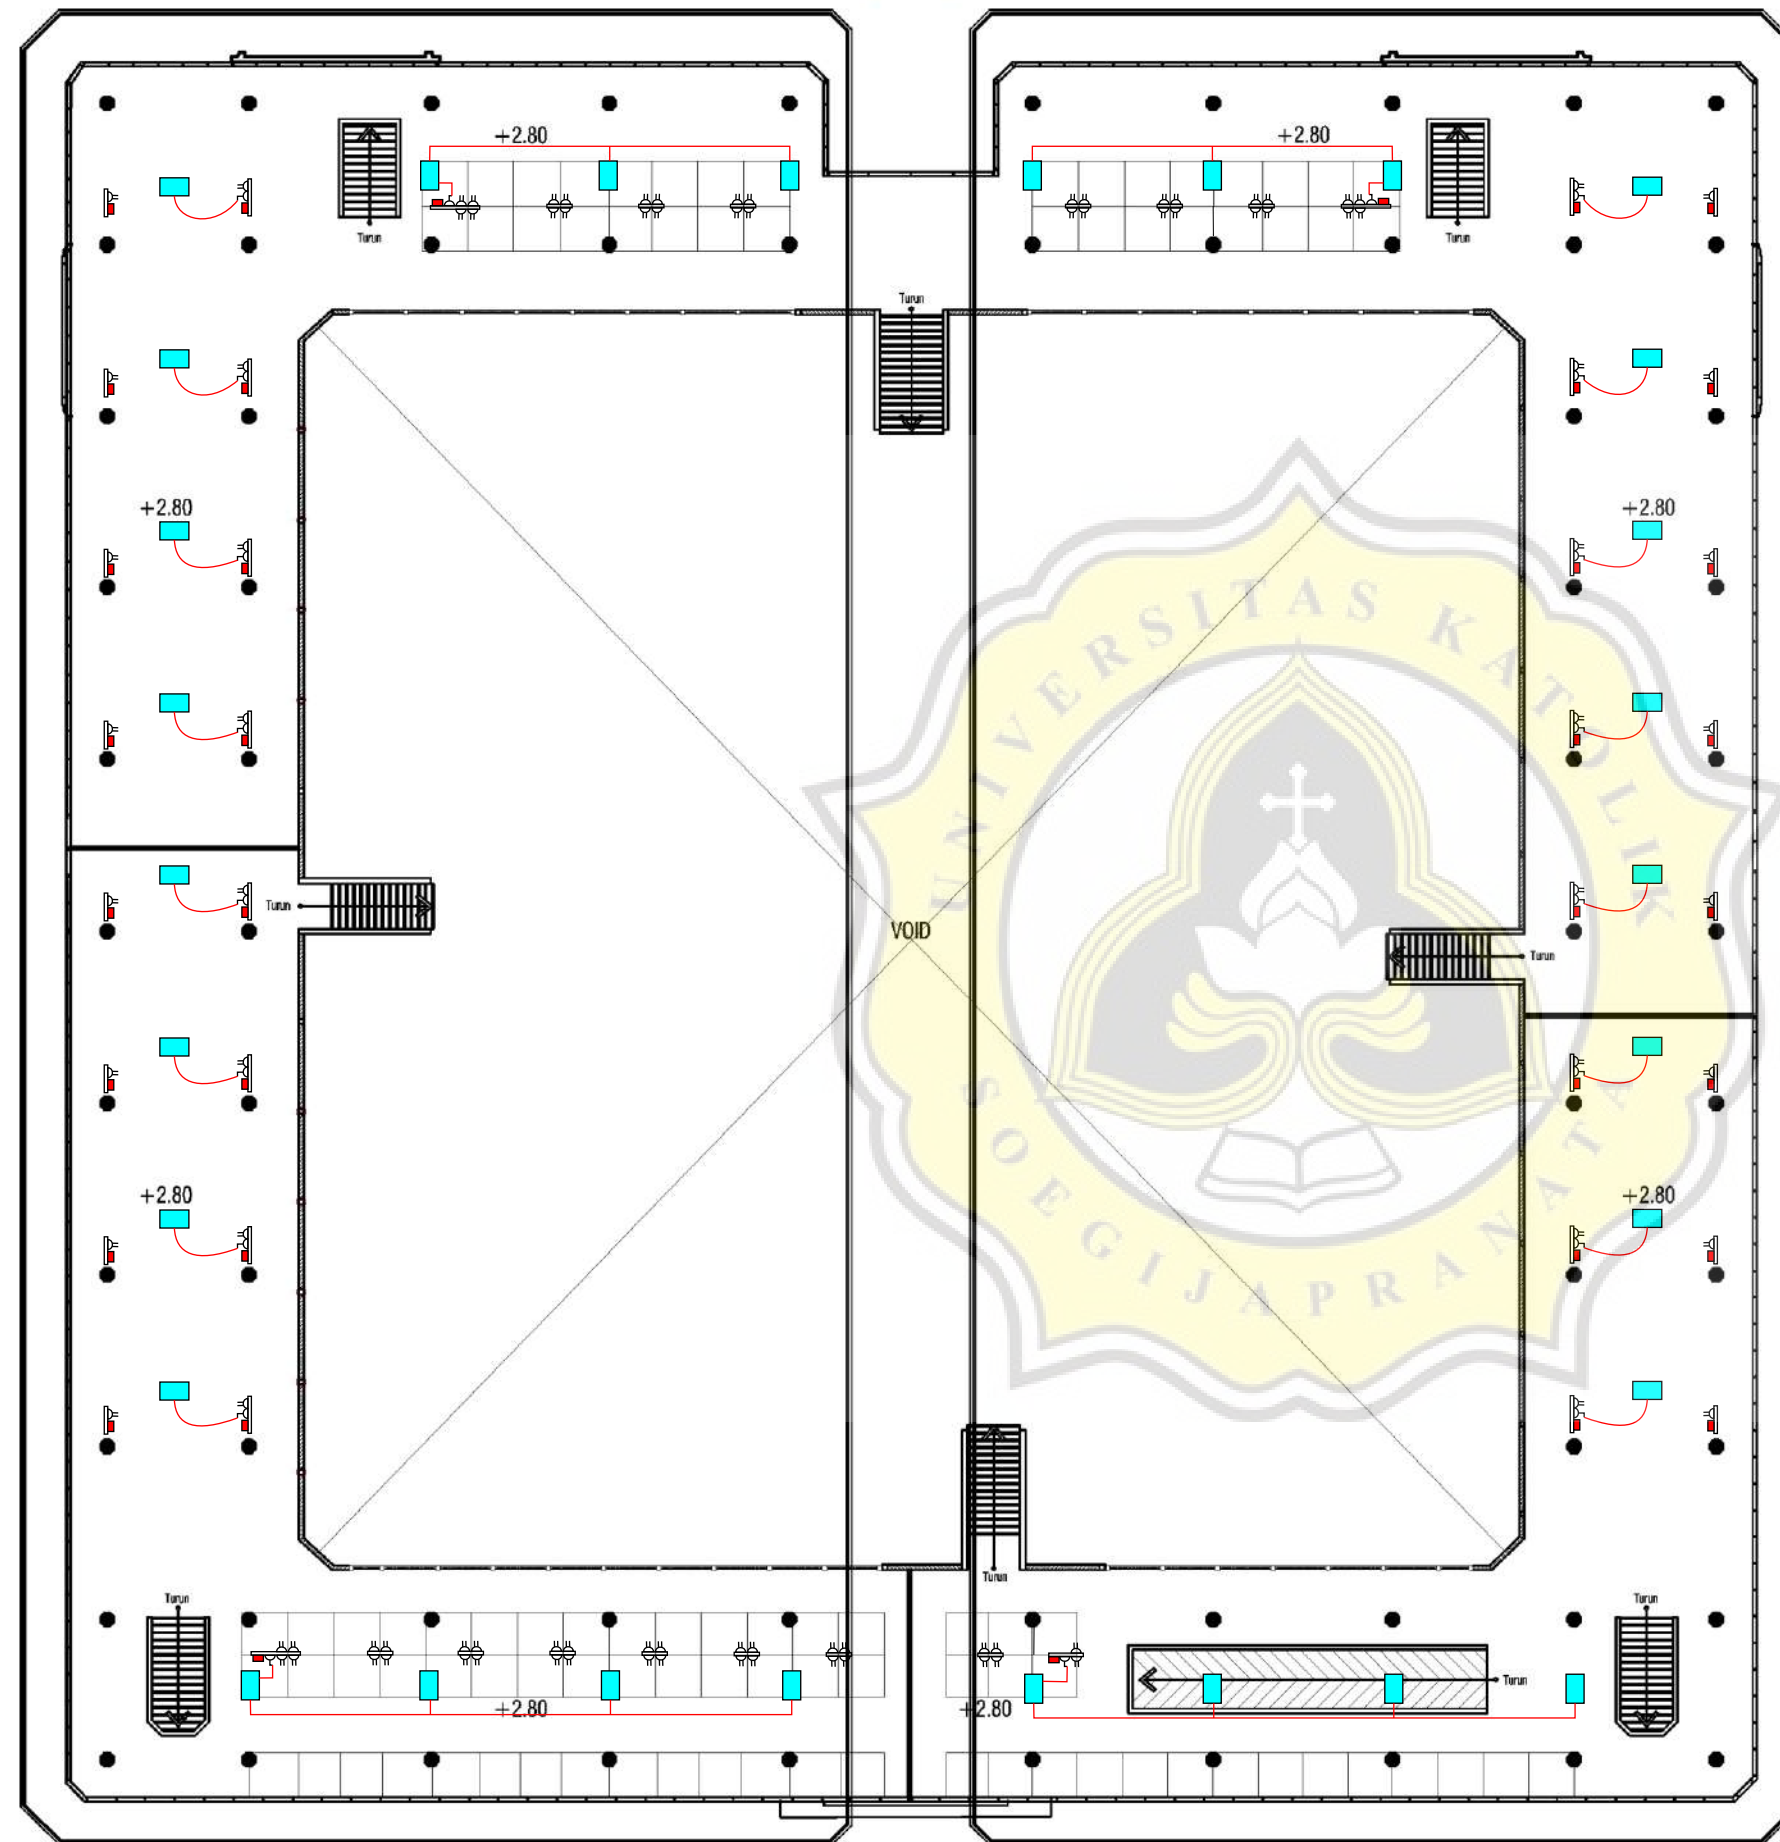


LEGENDA	
	Lampu sorot 50 watt
	LED bulb 9 watt
	LED TKO 2x18 watt
	LED TKO 1x18 watt
	MCB
	Saklar tunggal
	Saklar Ganda
	Stop kontak

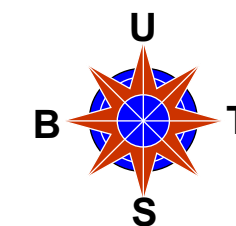


DENAH TITIK LAMPU LT. MEZANIN JOHAR UTARA

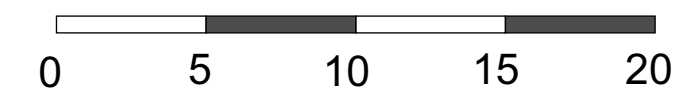

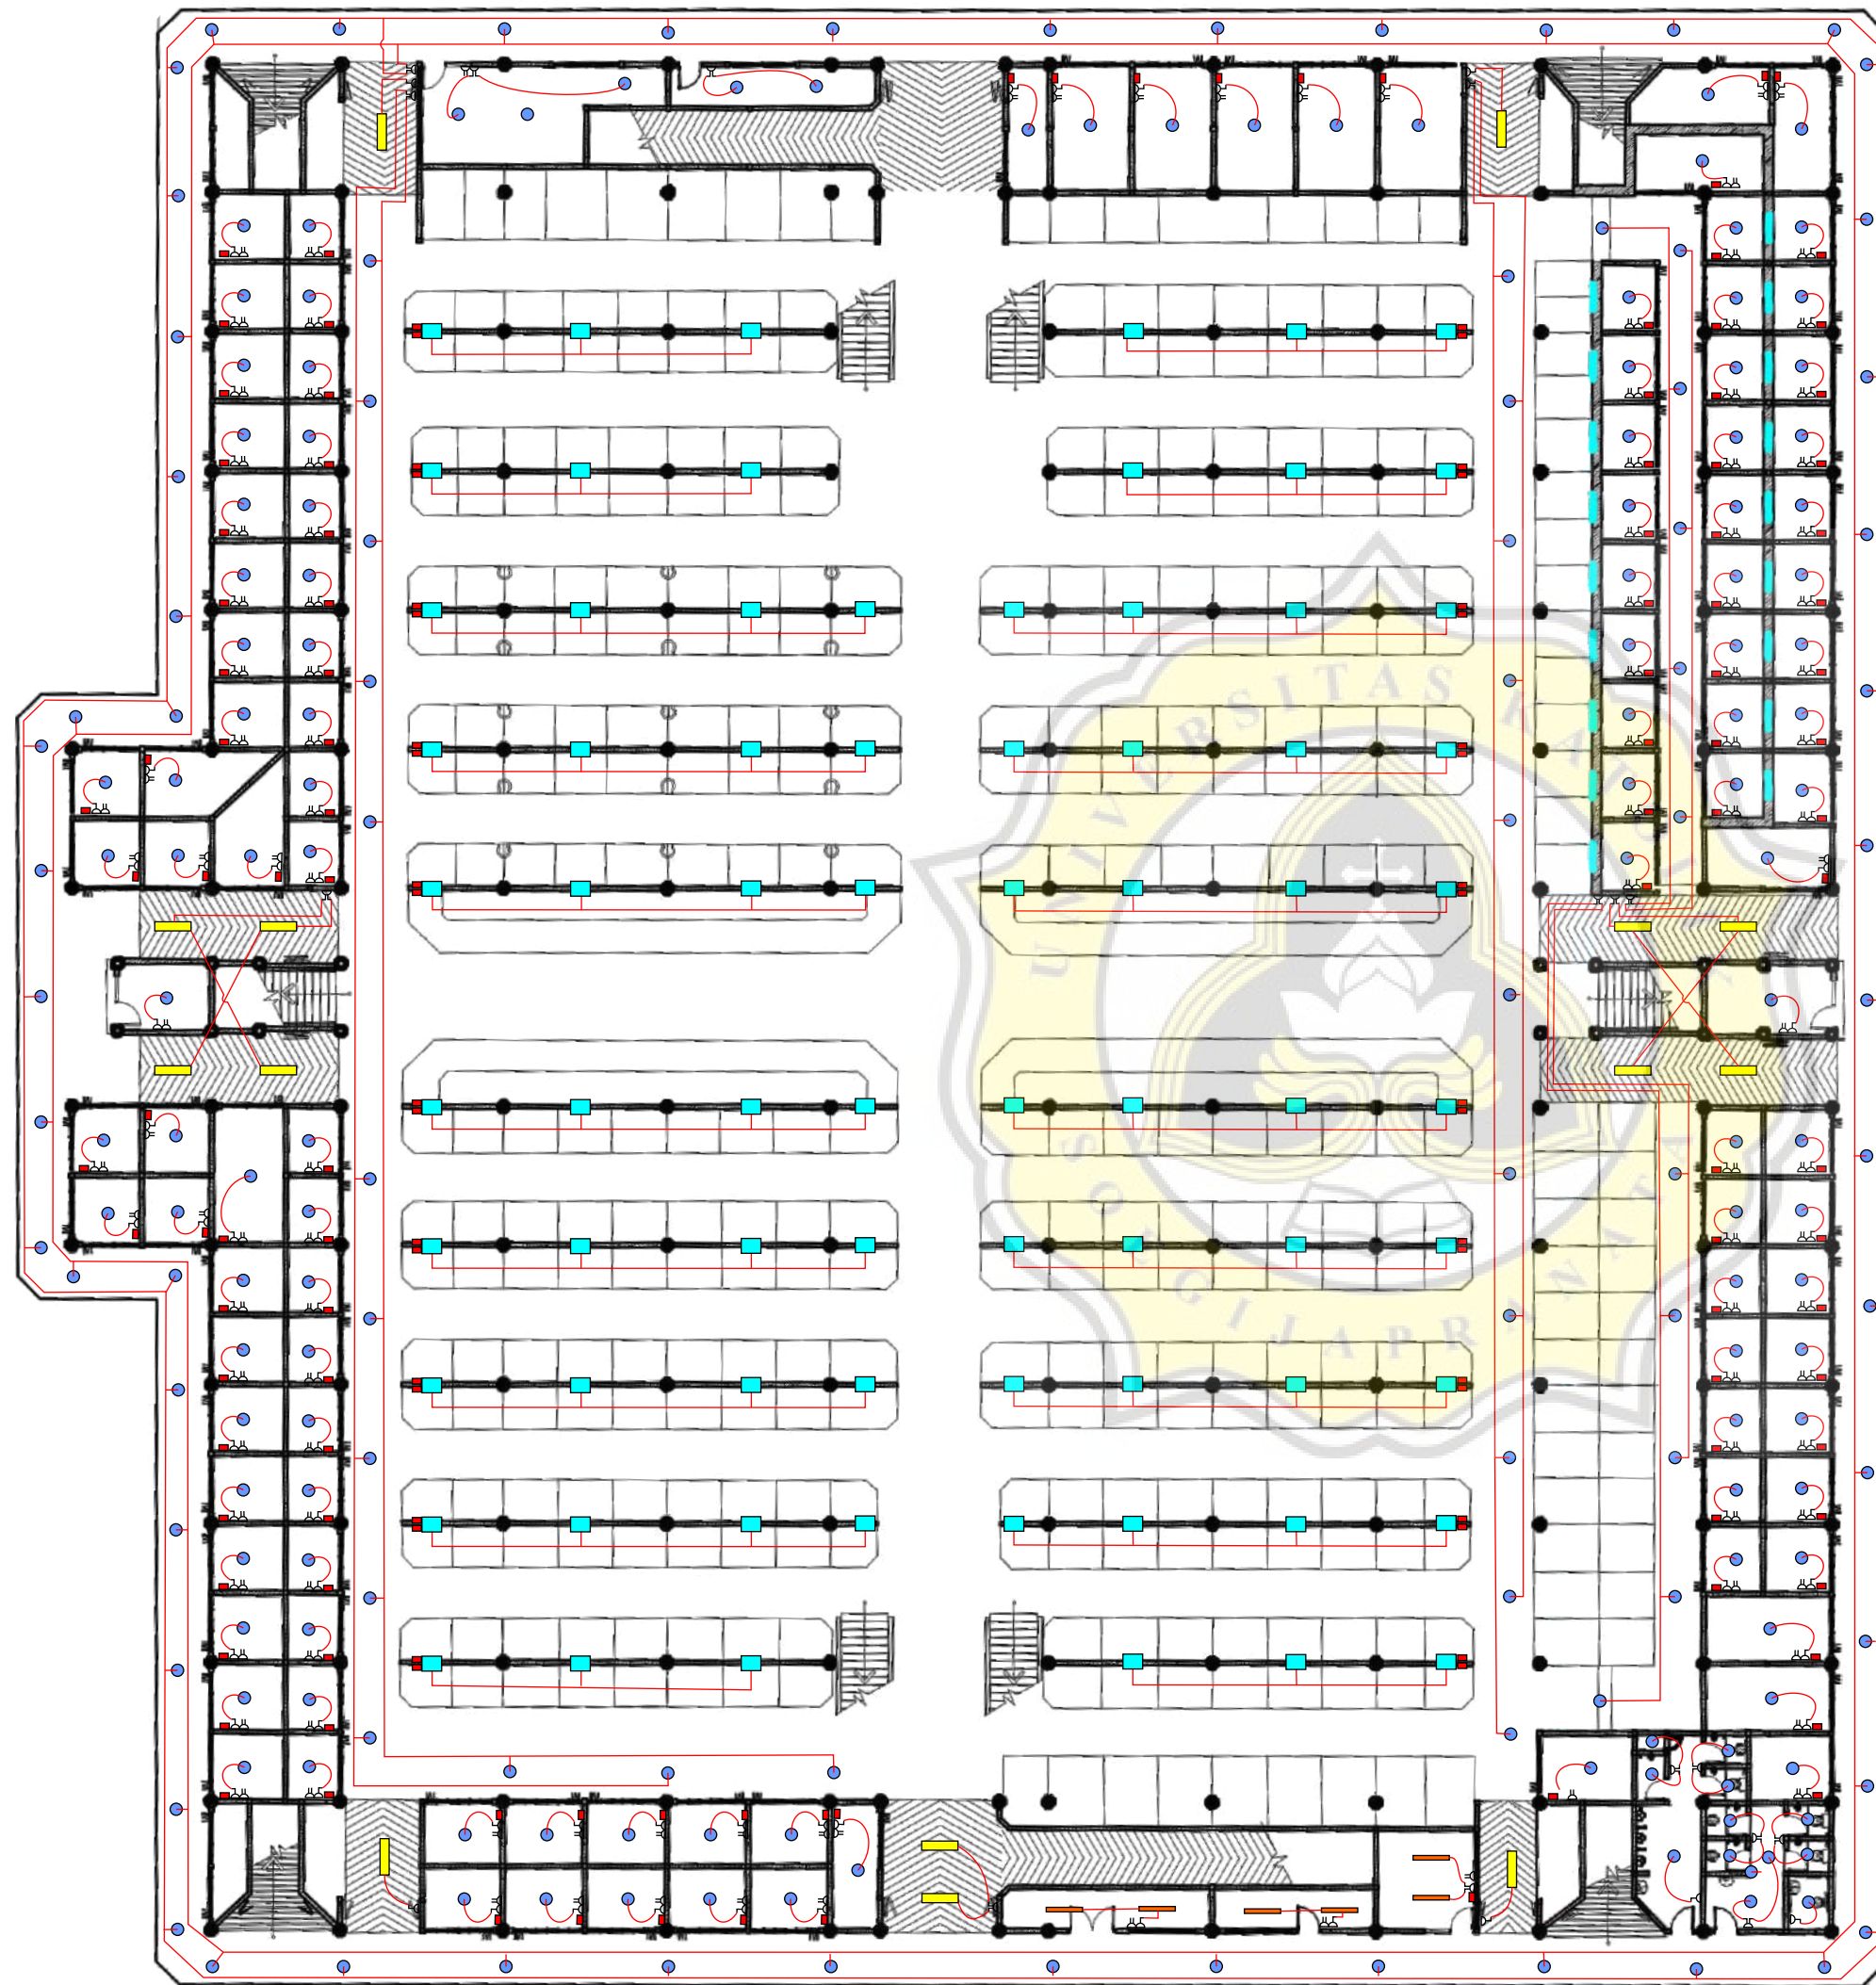



LEGENDA

	Lampu sorot 50 watt
	LED bulb 9 watt
	LED TKO 2x18 watt
	LED TKO 1x18 watt
	MCB
	Saklar tunggal
	Saklar Ganda
	Stop kontak

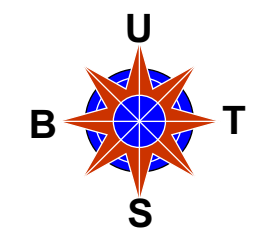


DENAH TITIK LAMPU LT.1 JOHAR TENGAH

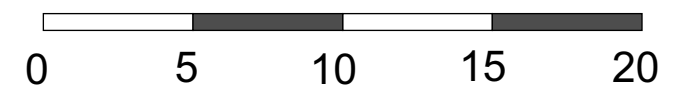

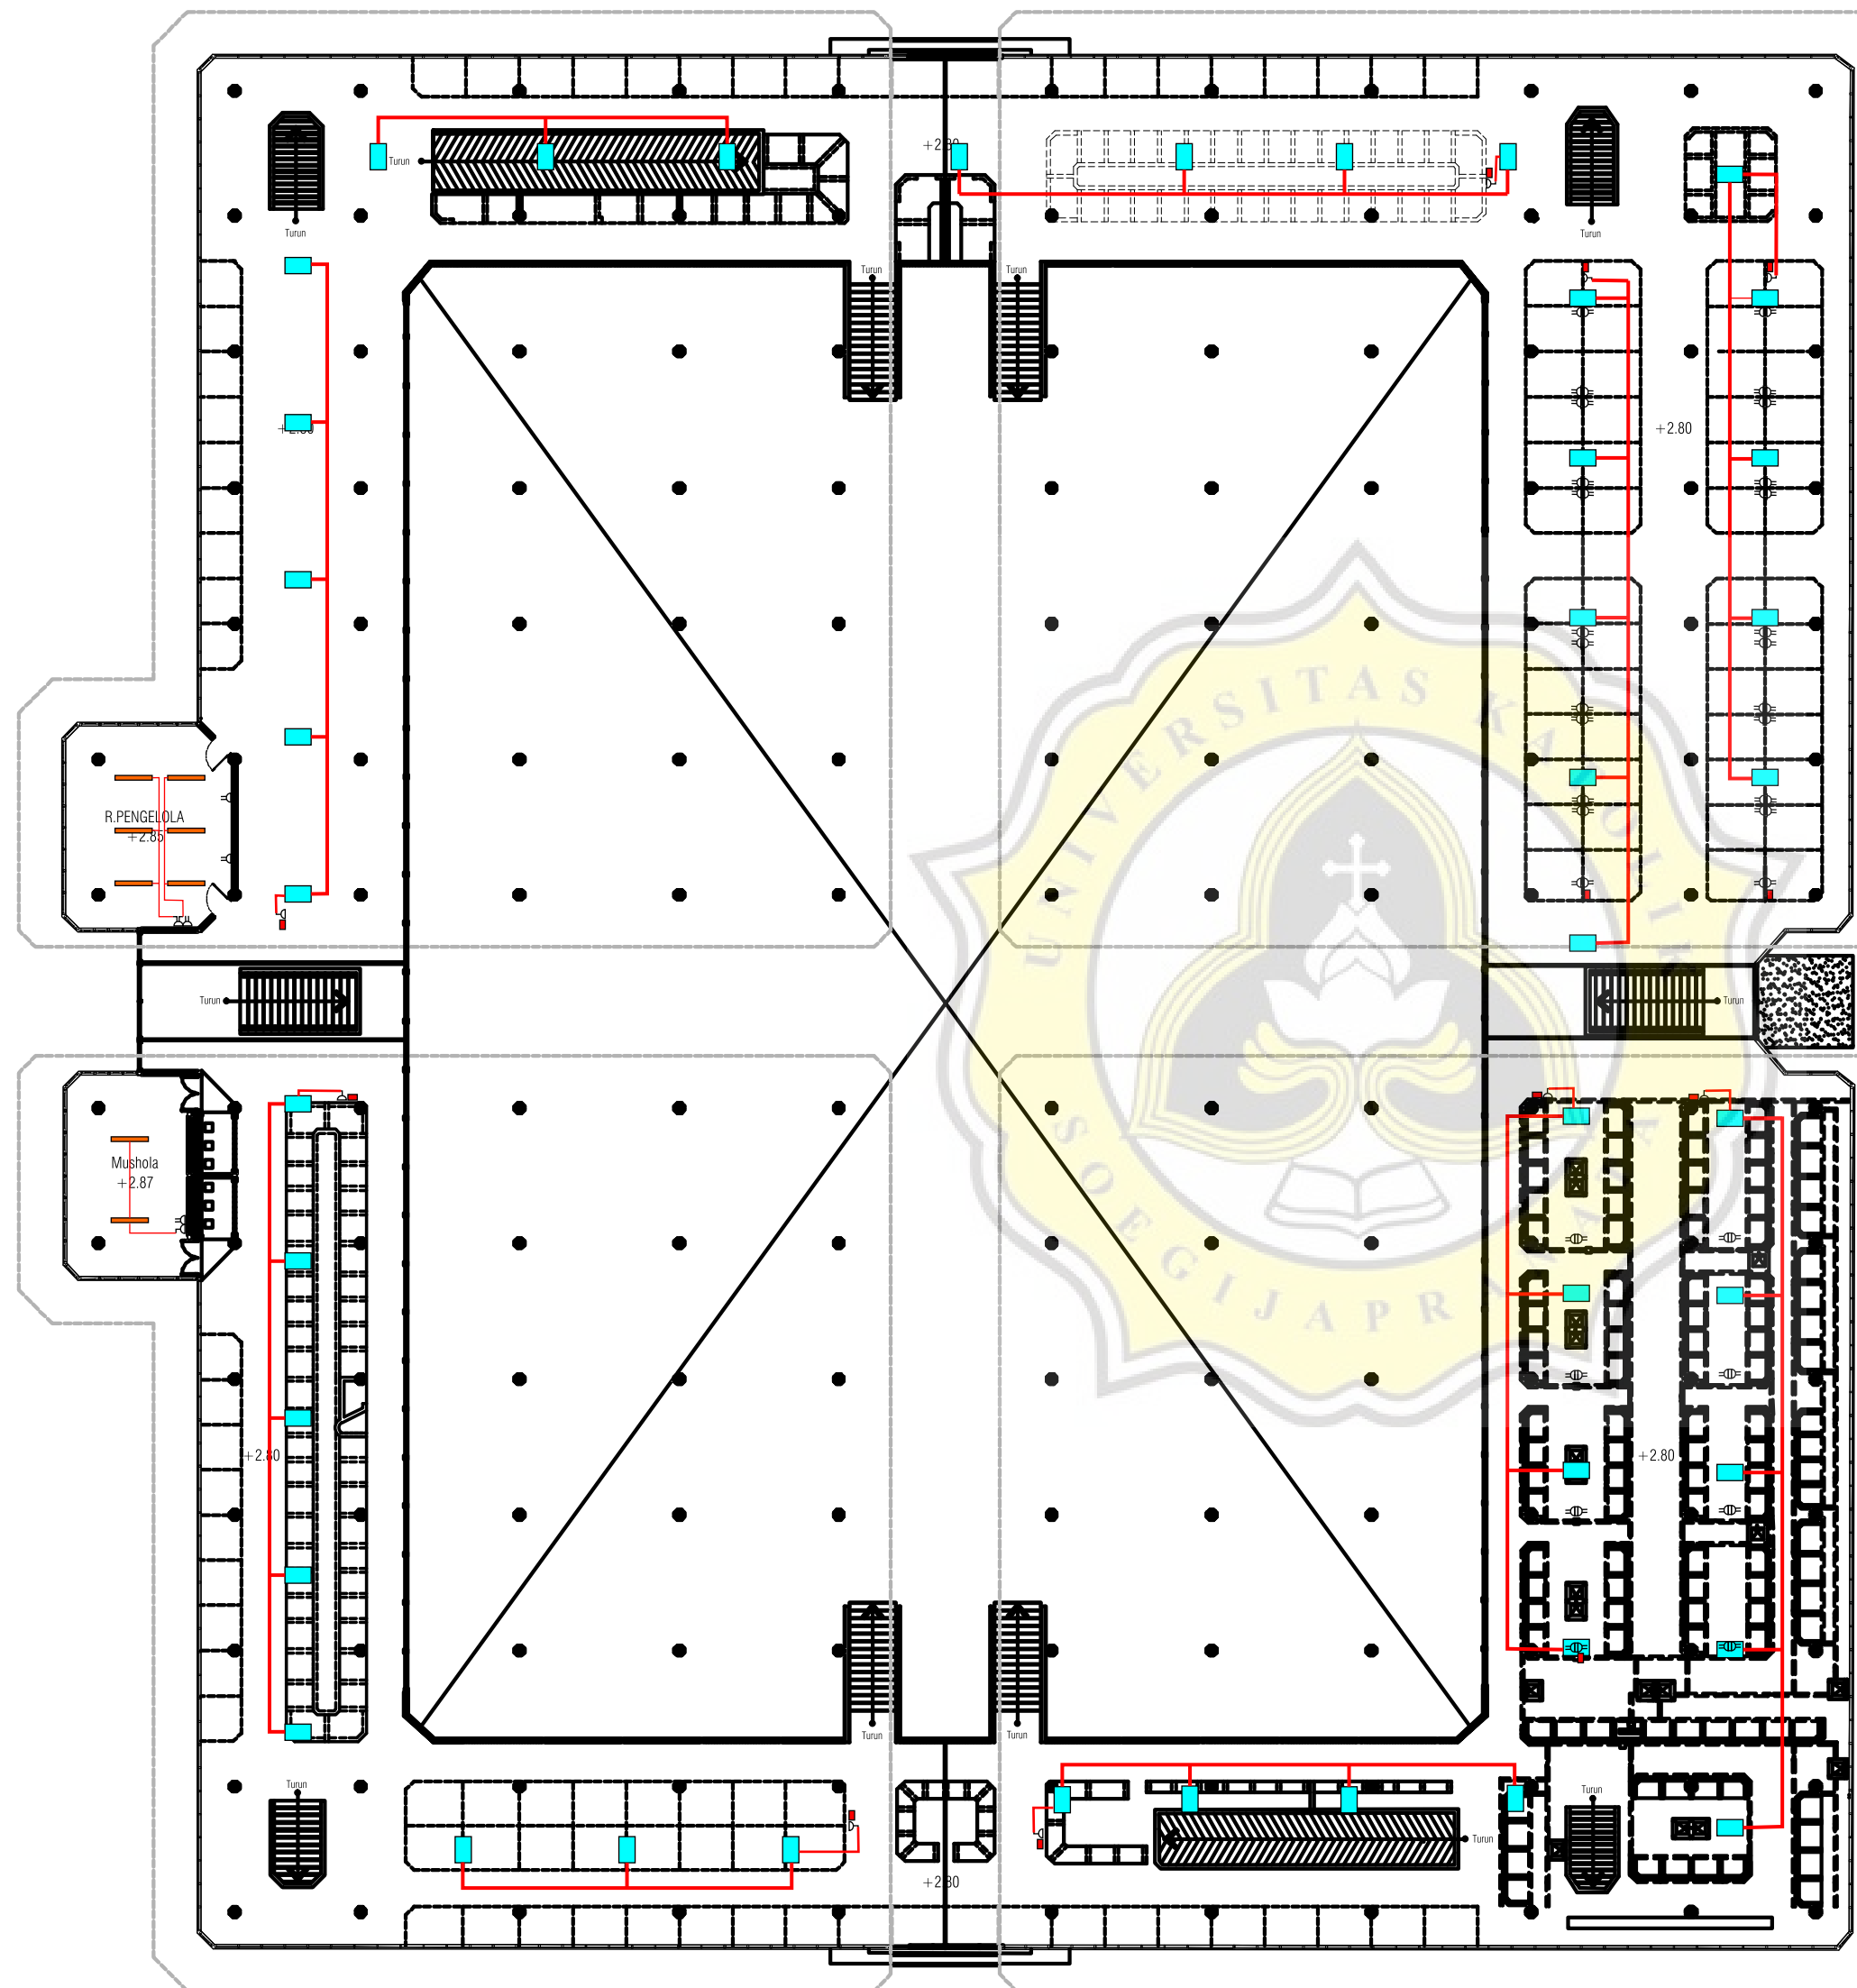


LEGENDA

	Lampu sorot 50 watt
	LED bulb 9 watt
	LED TKO 2x18 watt
	LED TKO 1x18 watt
	MCB
	Saklar tunggal
	Saklar Ganda
	Stop kontak

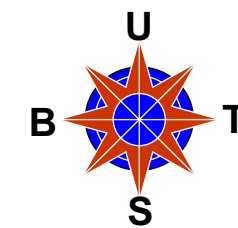

DENAH TITIK LAMPU MEZANIN JOHAR TENGAH

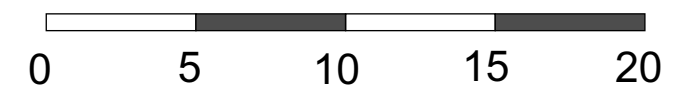



JL. PEDAMARAN

Jaringan PAM

JL. PEDAMARAN

KOLAM RETENSI

GROUND WATER TANK

RG POMPA

GENSET

R. PANEL

R. TRAYO

STP

TPS

KE JOHAR SELATAN

TOILET


KE LOS BASAH LT. MEZANIN

JOHAR SELATAN

JL. H. AGUA SALIM


JL. LINGKUNGAN


STP

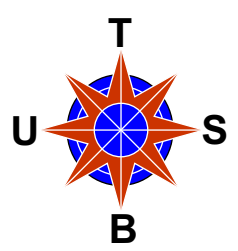



LEGENDA	
	Jaringan air bersih
	Jaringan air kotor

SITE PLAN JARINGAN AIR BERSIH JOHAR UTARA DAN JOHAR TENGAH

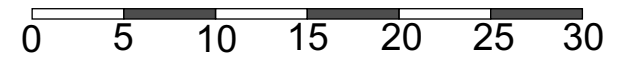


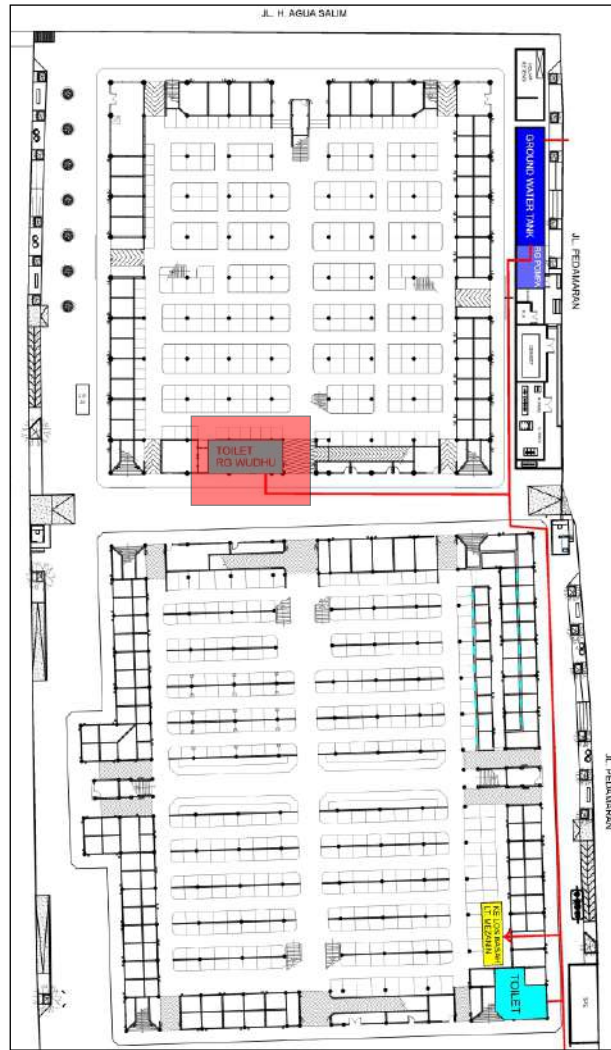


keyplan

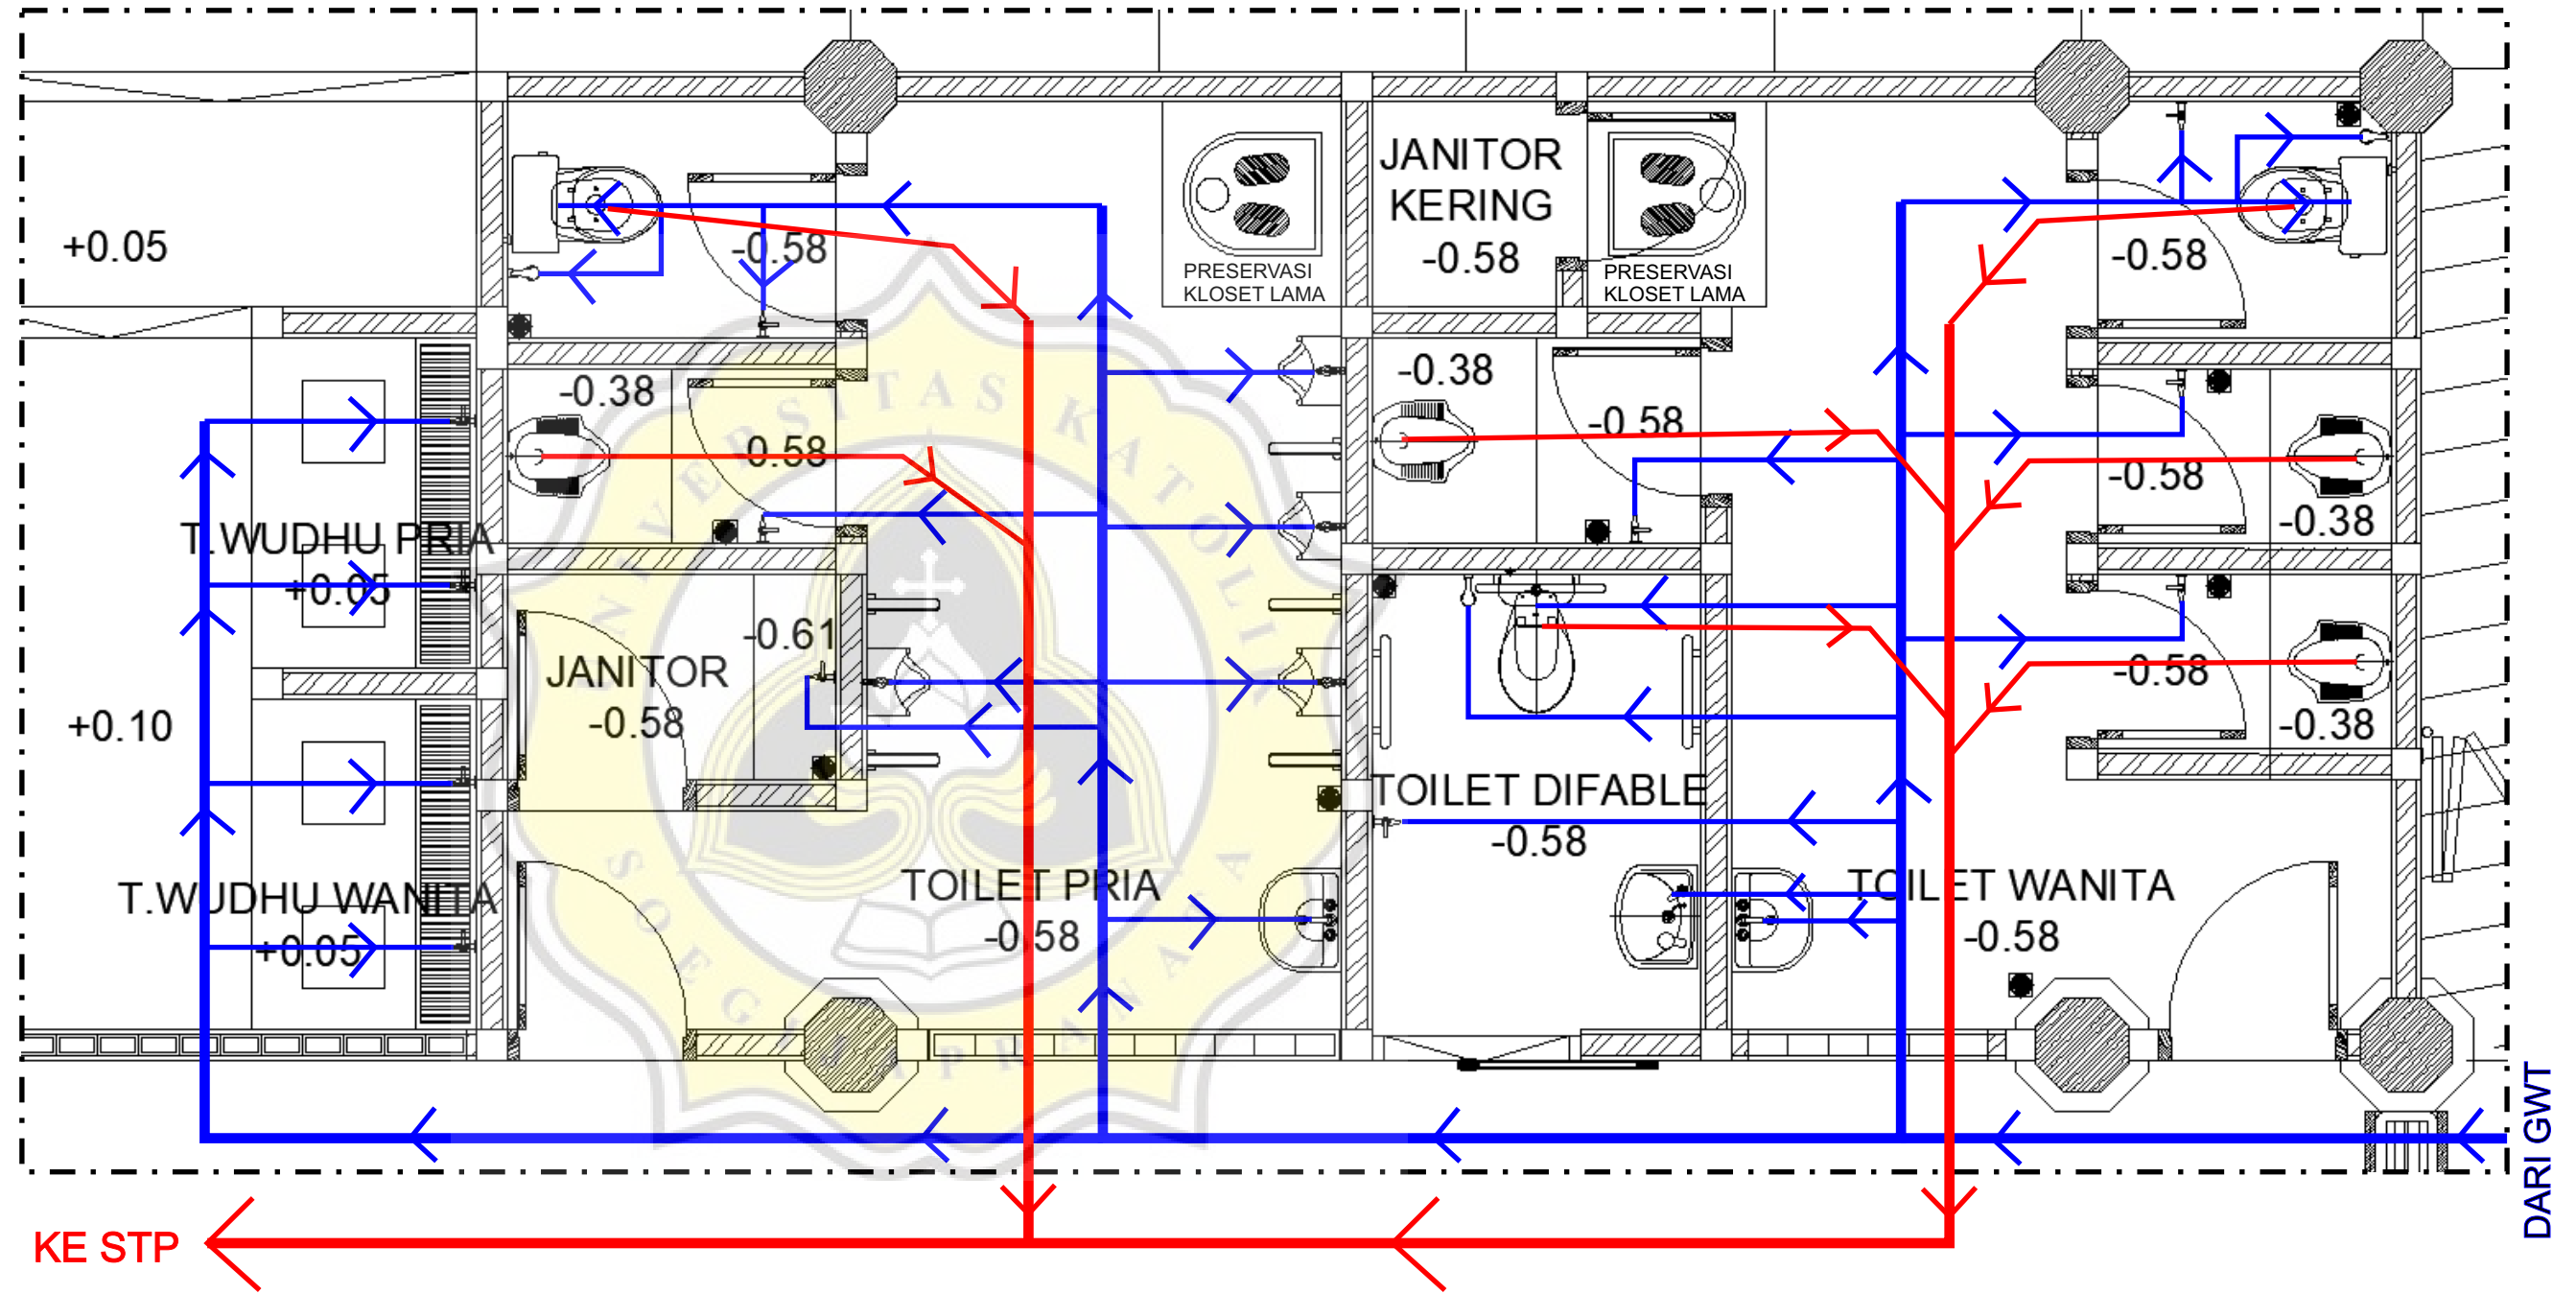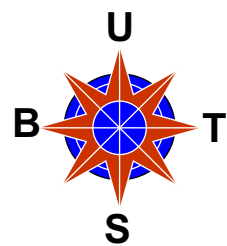



DENAH JARINGAN AIR BERSIH TOILET DAN RG. WUDHU JOHAR UTARA

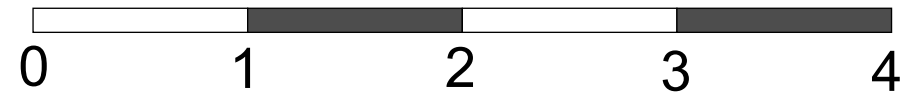


LEGENDA	
	Jaringan air bersih
	Jaringan air kotor

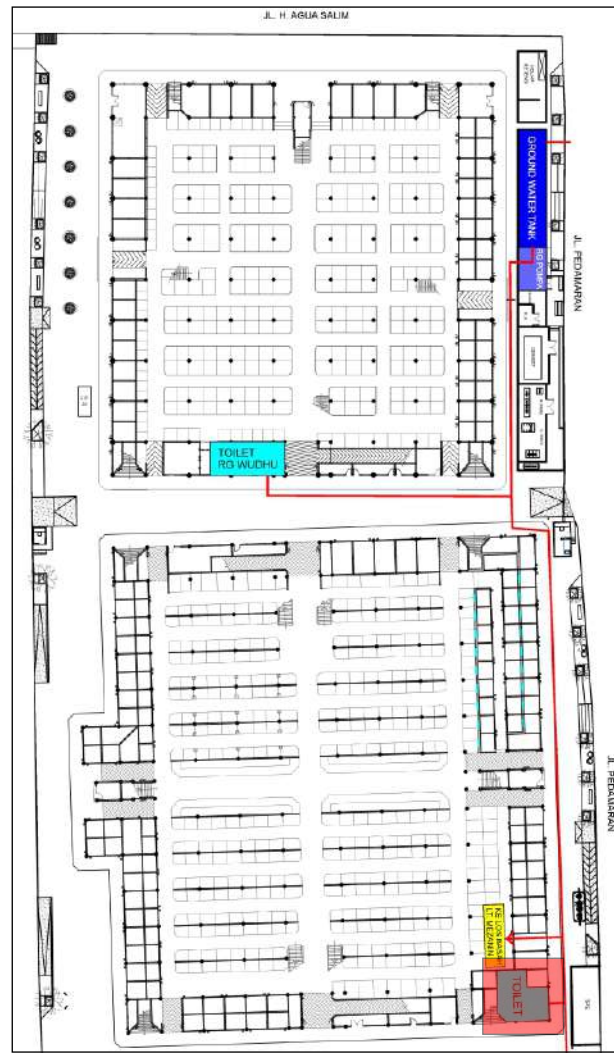


keyplan

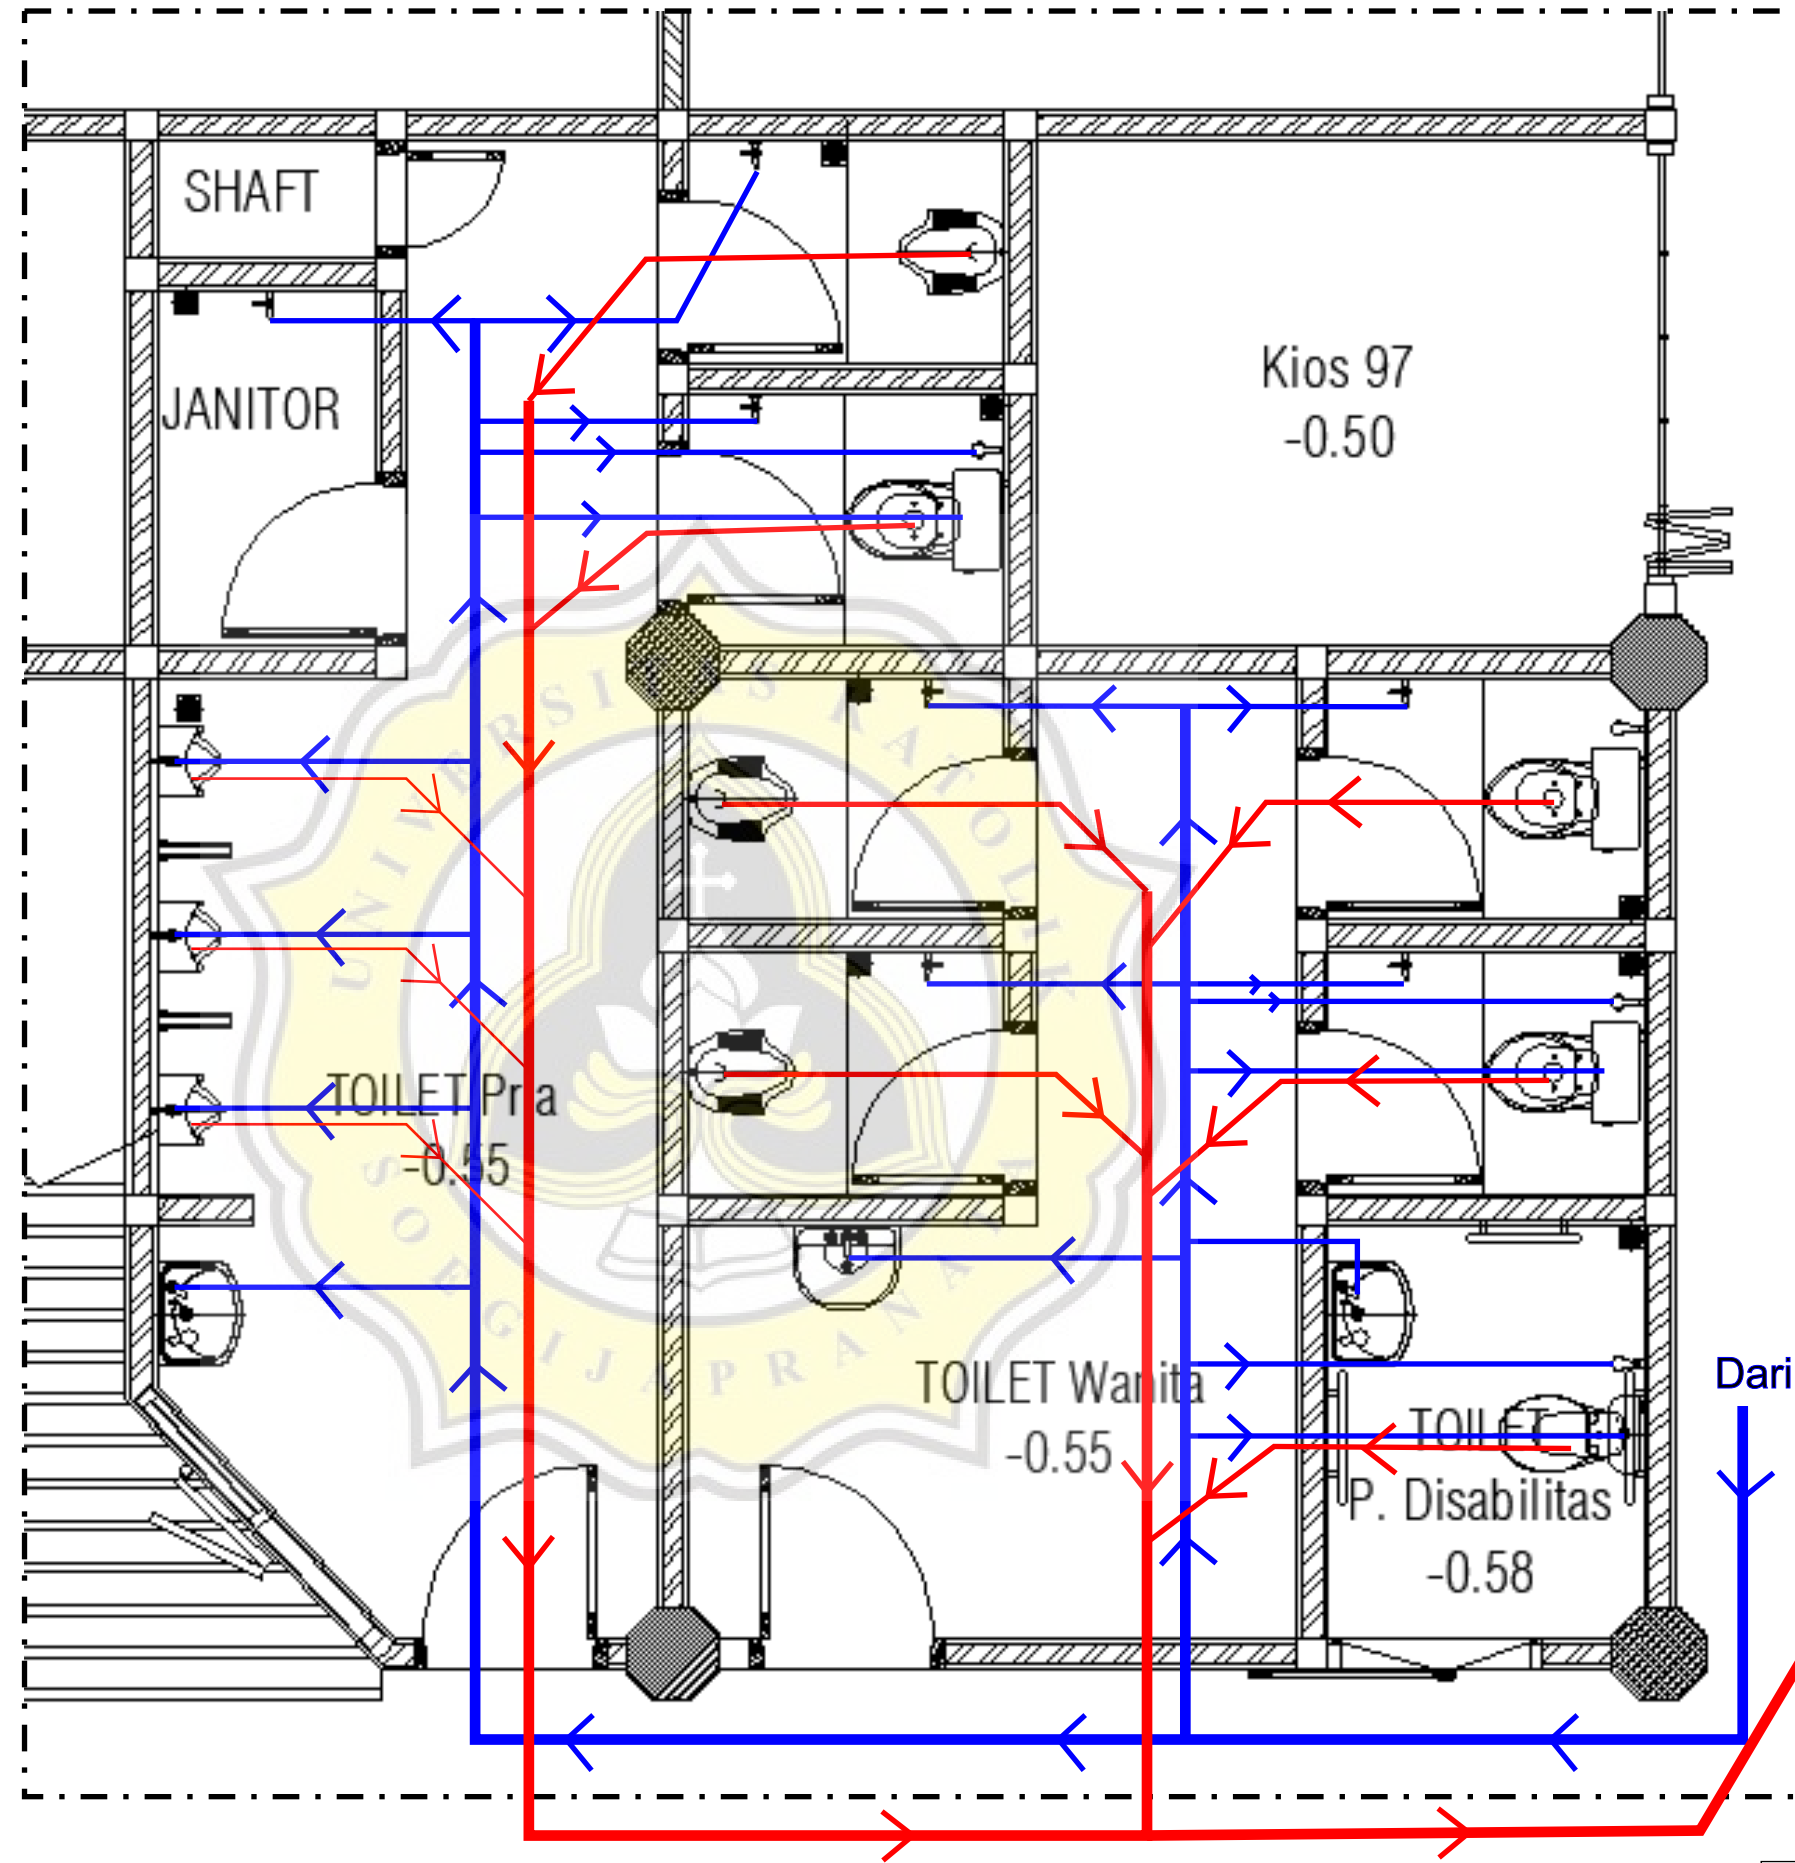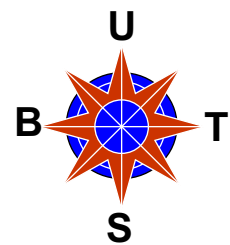


DENAH JARINGAN AIR BERSIH TOILET JOHAR TENGAH

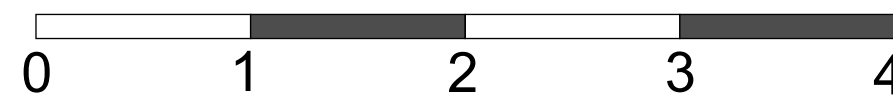



LEGENDA	
	Jaringan air bersih
	Jaringan air kotor

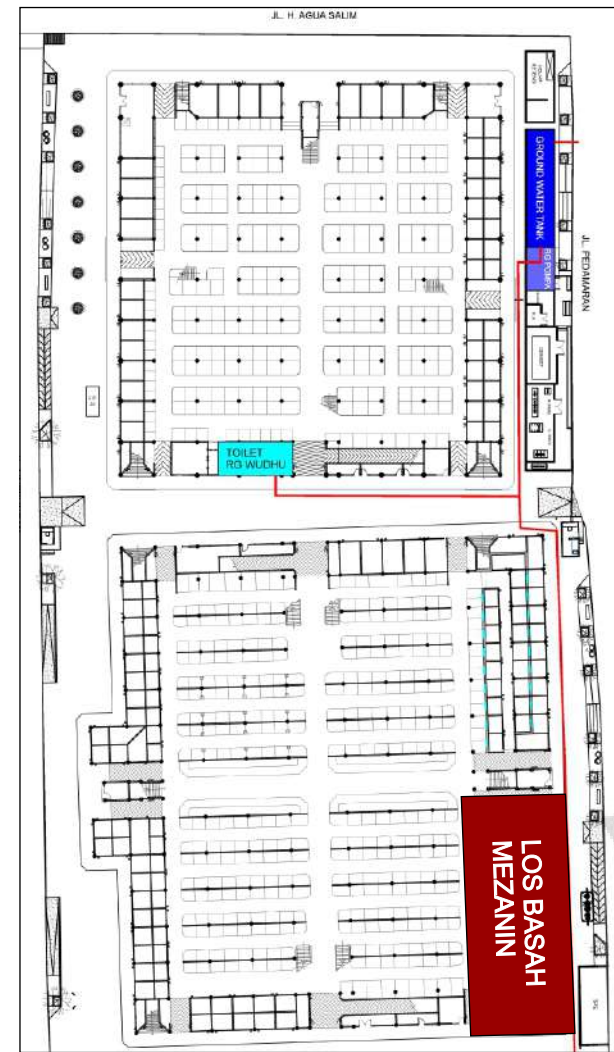

keyplan

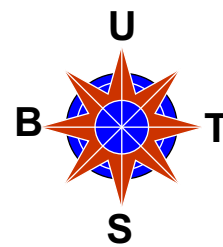


DENAH JARINGAN AIR BERSIH LOS TEMPE TAHU JOHAR TENGAH

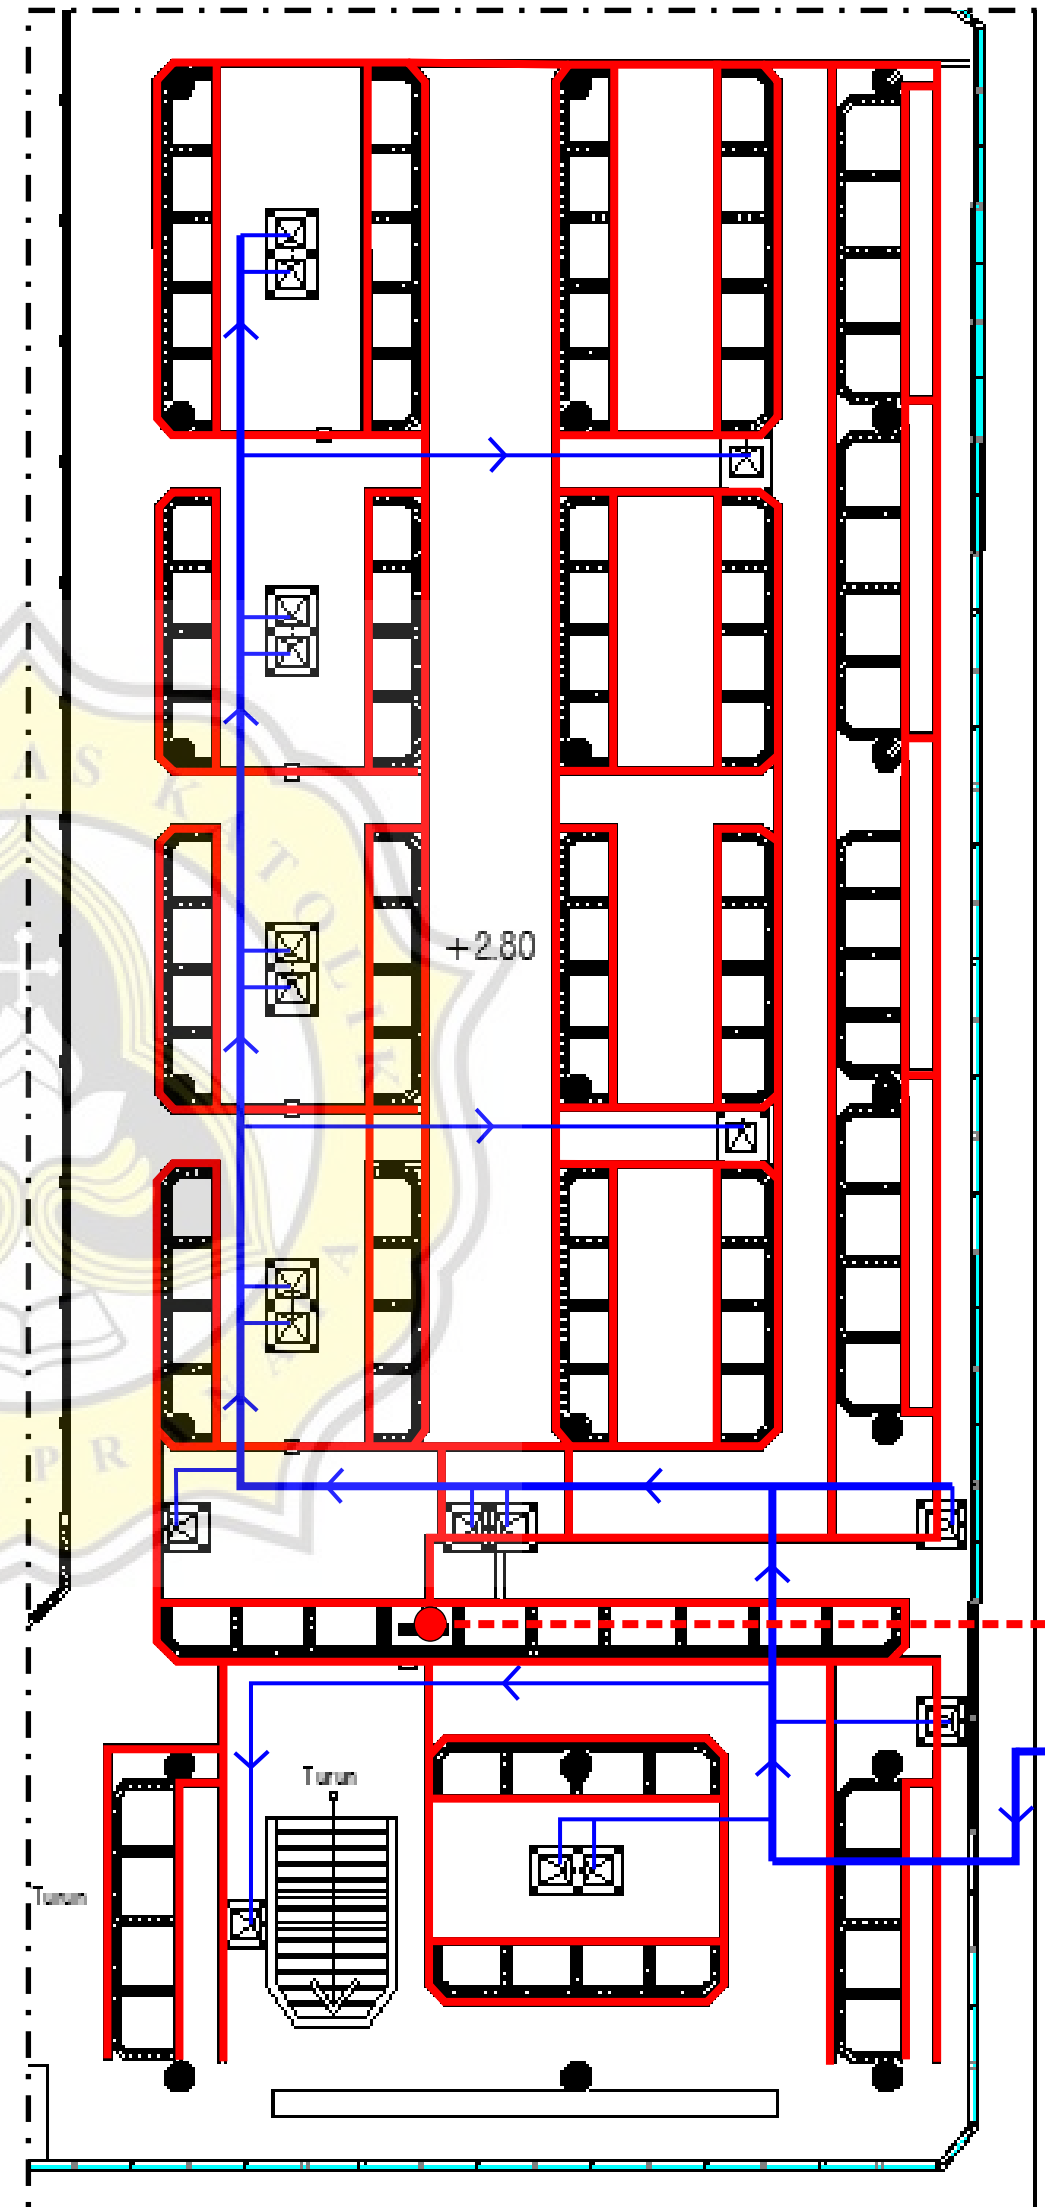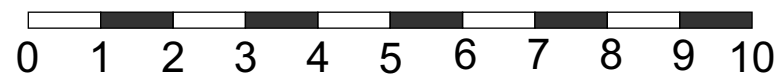

Ke Saluran
pasar Johar

Dari GWT

LEGENDA	
	Jaringan air bersih
	Jaringan air kotor/gutter

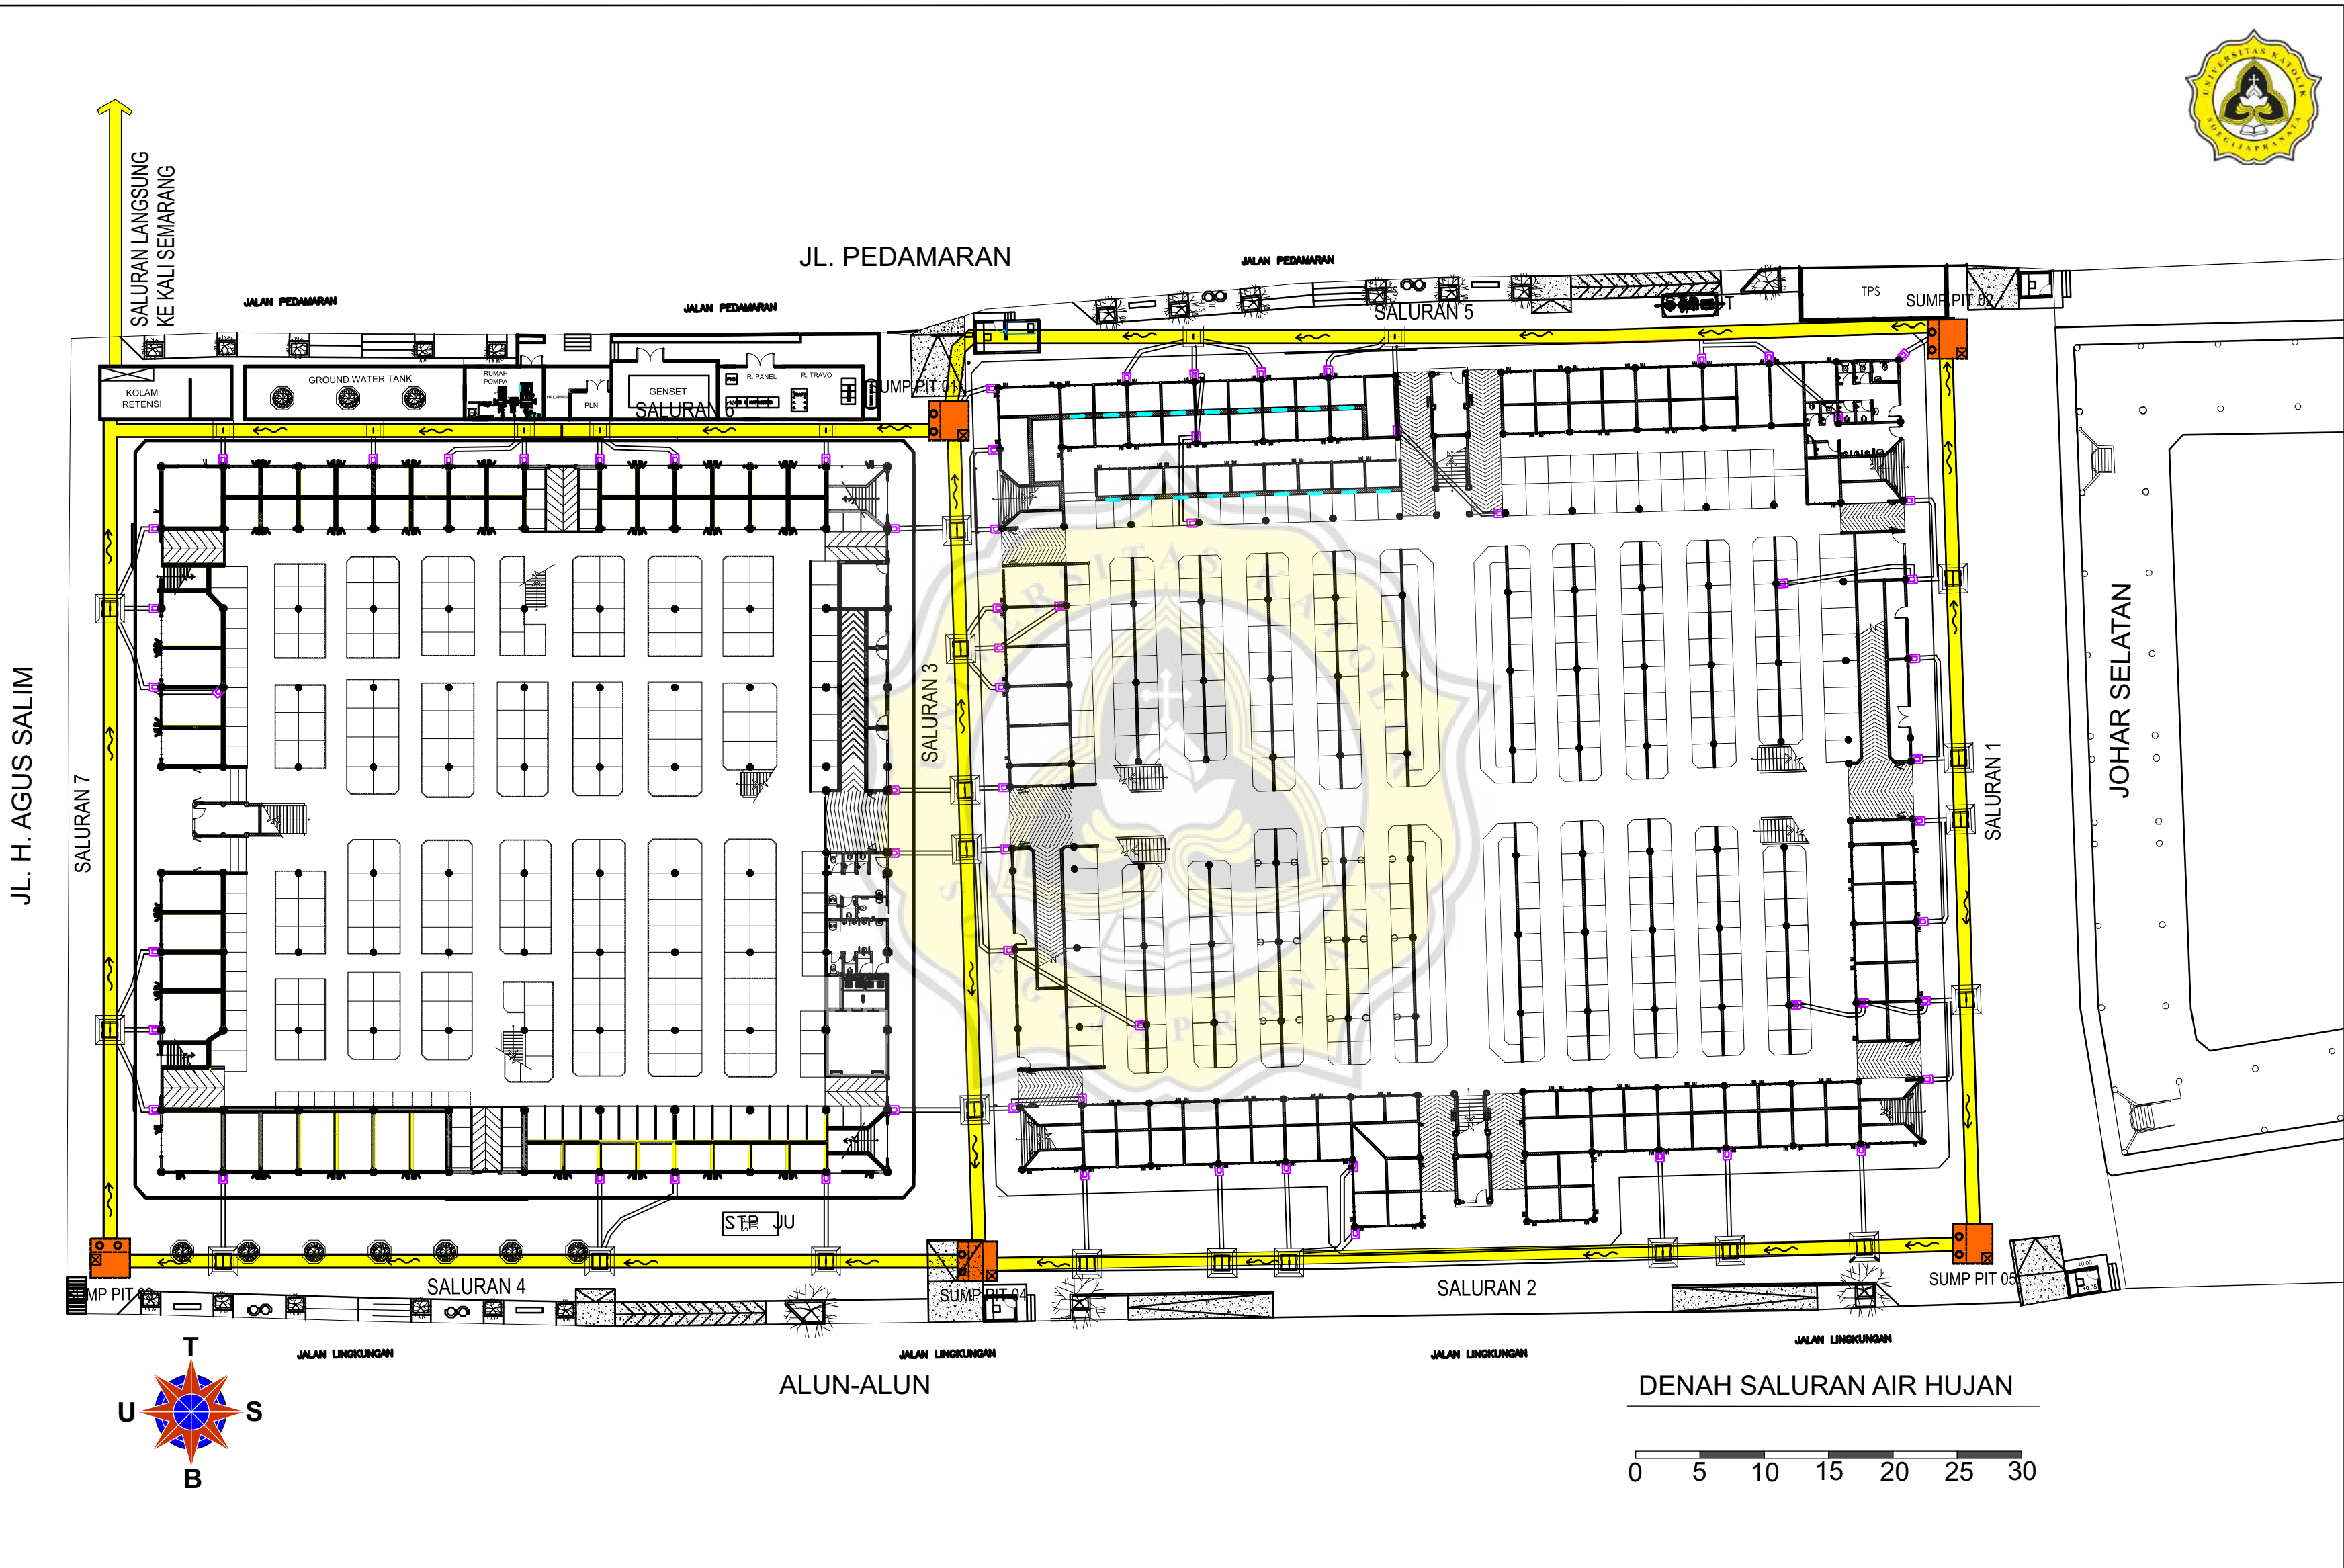

DENAH SALURAN AIR HUJAN

0 5 10 15 20 25 30

PAPER NAME

19.A2.0008.docx

WORD COUNT

13757 Words

CHARACTER COUNT

86377 Characters

PAGE COUNT

35 Pages

FILE SIZE

148.8KB

SUBMISSION DATE

Mar 22, 2022 10:28 AM GMT+7

REPORT DATE

Mar 22, 2022 10:31 AM GMT+7**● 11% Overall Similarity**

The combined total of all matches, including overlapping sources, for each database.

- 11% Internet database
- 1% Publications database
- Crossref database
- Crossref Posted Content database
- 4% Submitted Works database

